

[illegible]

This aerial site plan illustrates the proposed school building and its integration into the surrounding environment. The building is a long, rectangular structure with a grey roof and multiple windows. To the left of the building is a parking lot with several cars. To the right is a large, curved road. The site is landscaped with numerous trees and green spaces. A red line outlines the property boundary. The plan also shows a playground area with various equipment and a small circular area with a tree in the center.

The architectural site plan illustrates a school complex with a central building, parking areas, and various outdoor spaces. The plan includes labels for different parts of the site, such as 'MANJŠI TRG' (smaller square), 'VHOD ZA OBISKOVALCE' (entrance for visitors), 'MALI TRG KLOPMI ZA STARŠE IN UČITELJE' (small square with traps for parents and teachers), 'ŽIVA MEJA' (living fence), 'GRUČA VEČJIH DREVES PO OBODU PARCELE' (group of larger trees along the perimeter of the plot), 'TERASE Z GREDECAMI' (terraces with planters), 'IGRALA' (playground), 'GRESICE' (paving stones), 'PESKOVNIKI' (sandpits), 'IGRALA' (playground), 'HRIB Z LUKNJO - KRATER AMFITEATER V BREZINI' (hill with a hole - crater amphitheater in the beech forest), 'GRUČA VEČJIH DREVES PO OBODU PARCELE' (group of larger trees along the perimeter of the plot), 'TLAKOVANA POVEZAVA S ŠPORTNIM IGRIŠČEM' (paved connection to the sports field), and 'GRUČA VEČJIH DREVES PO OBODU PARCELE' (group of larger trees along the perimeter of the plot).


The legend on the right side of the plan provides a detailed list of items and their associated costs:

PRILUČJE	Item	Cost
01	igralnica za otroke	60,00
02	terase	24,00
03	osrednji prostor in športna igralnica	80,00
04	dogajalni prostor za otroke	110,0
05	sanitarije za otroke	11,00
06	garderobe za otroke	8,00
07	individualno delo z otroki	8,00
08	shramba za rekvizite	10,00
09	sanitarije igrišče	4,00
12	kabinet za vzgojna sredstva	9,00
13	shramba za vrtna igrala	10,00
14	sanitarije in garderobe	16,00
20	kuhinja	220,0
21	pralnica	10,00
22	tehnični prostori	80,00
C2	čakalnica	12,00
C3	zobna ordinacija	15,00
C4	administracija	12,00
C5	zbiranje odpadkov	4,00
C6	sanitarije	8,00


PERSPEKTIVNI PRIKAZ NOTRANJOSTI



TLORIS NADSTROPNE ETAŽE M 1:200

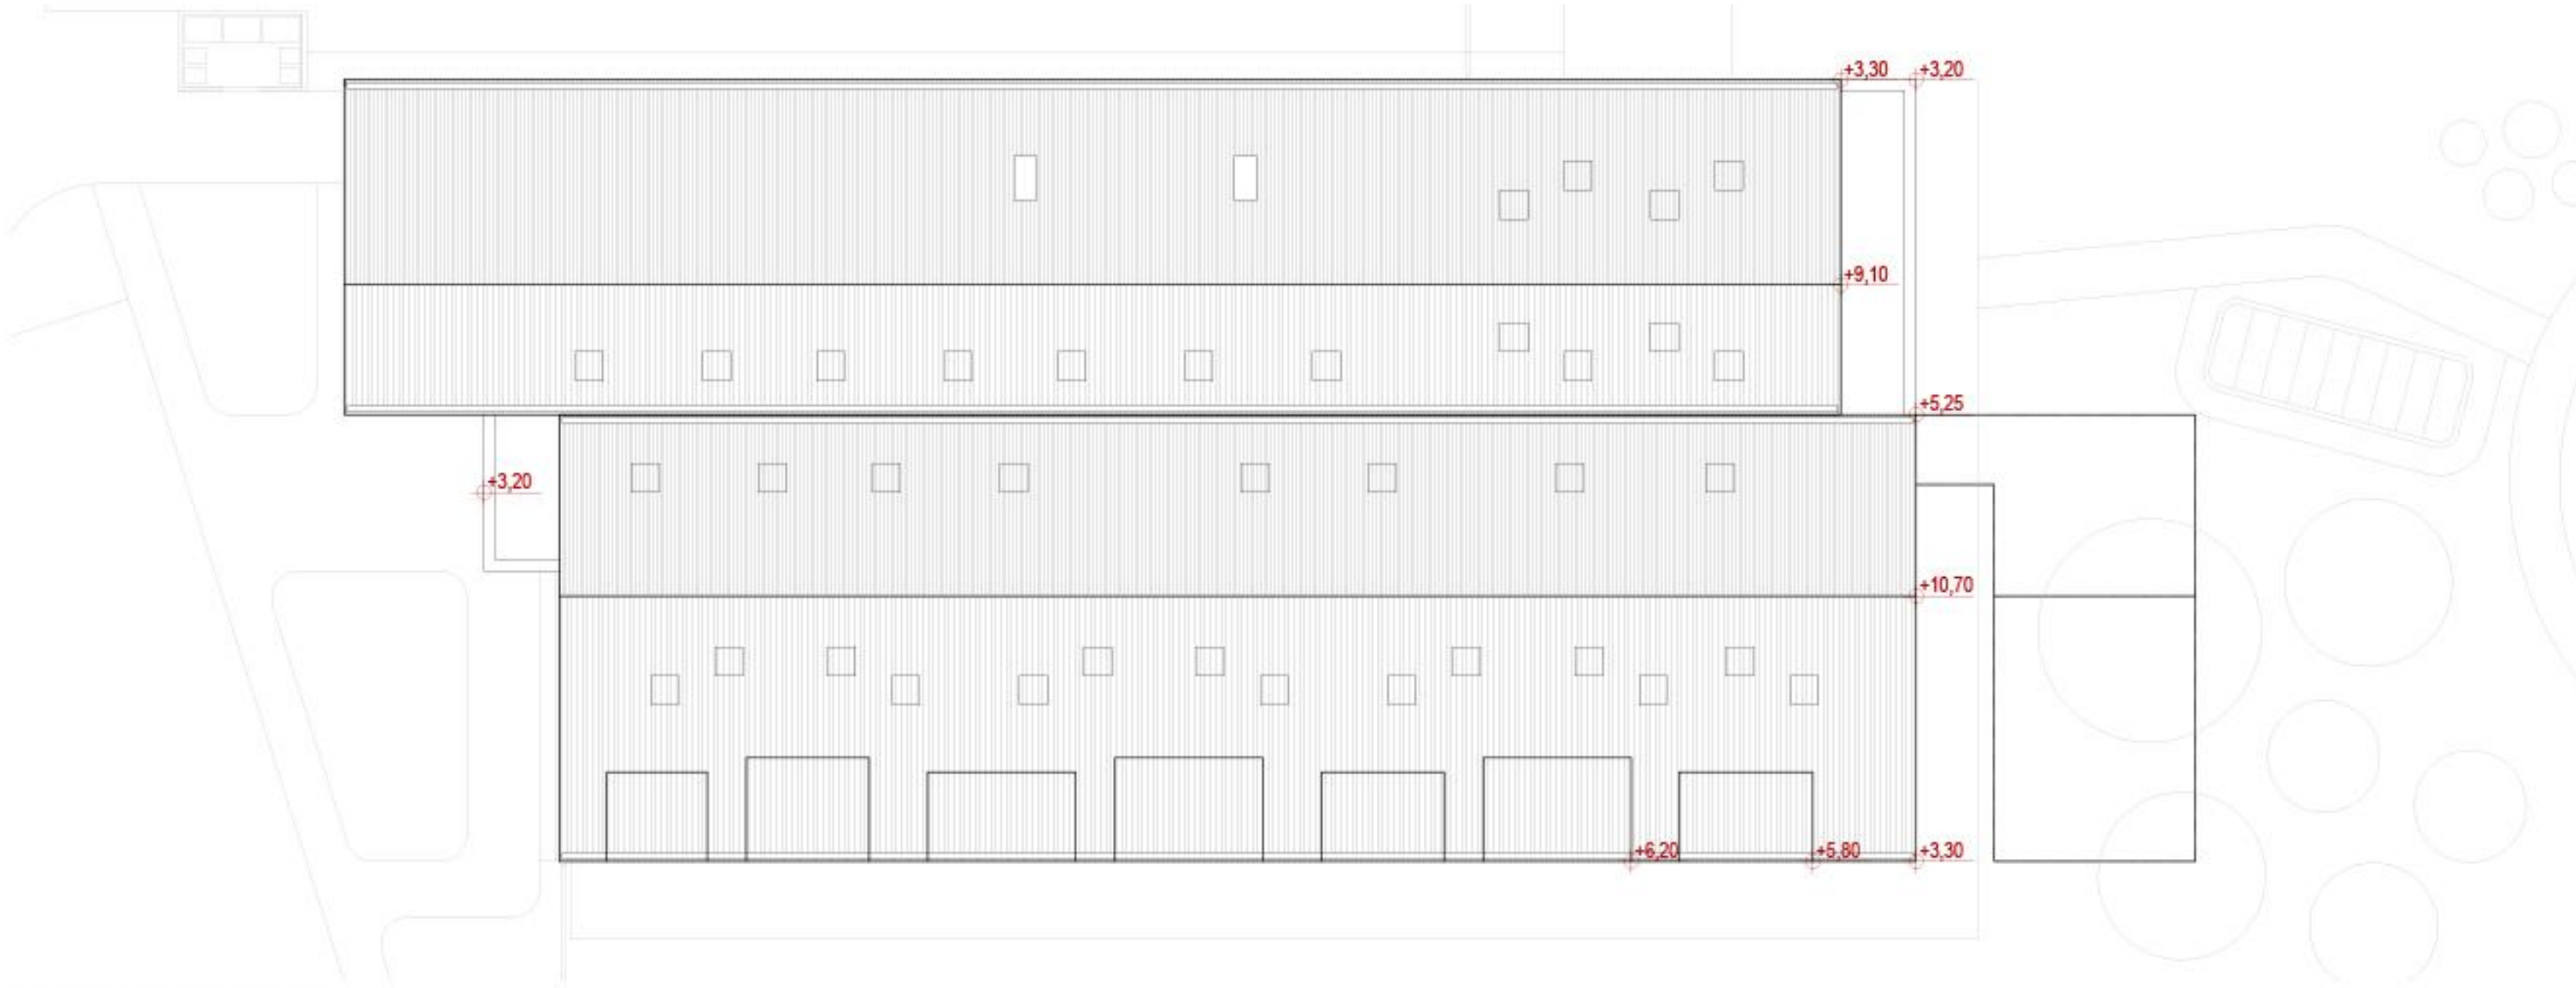


TLORIS STREHE M 1:200

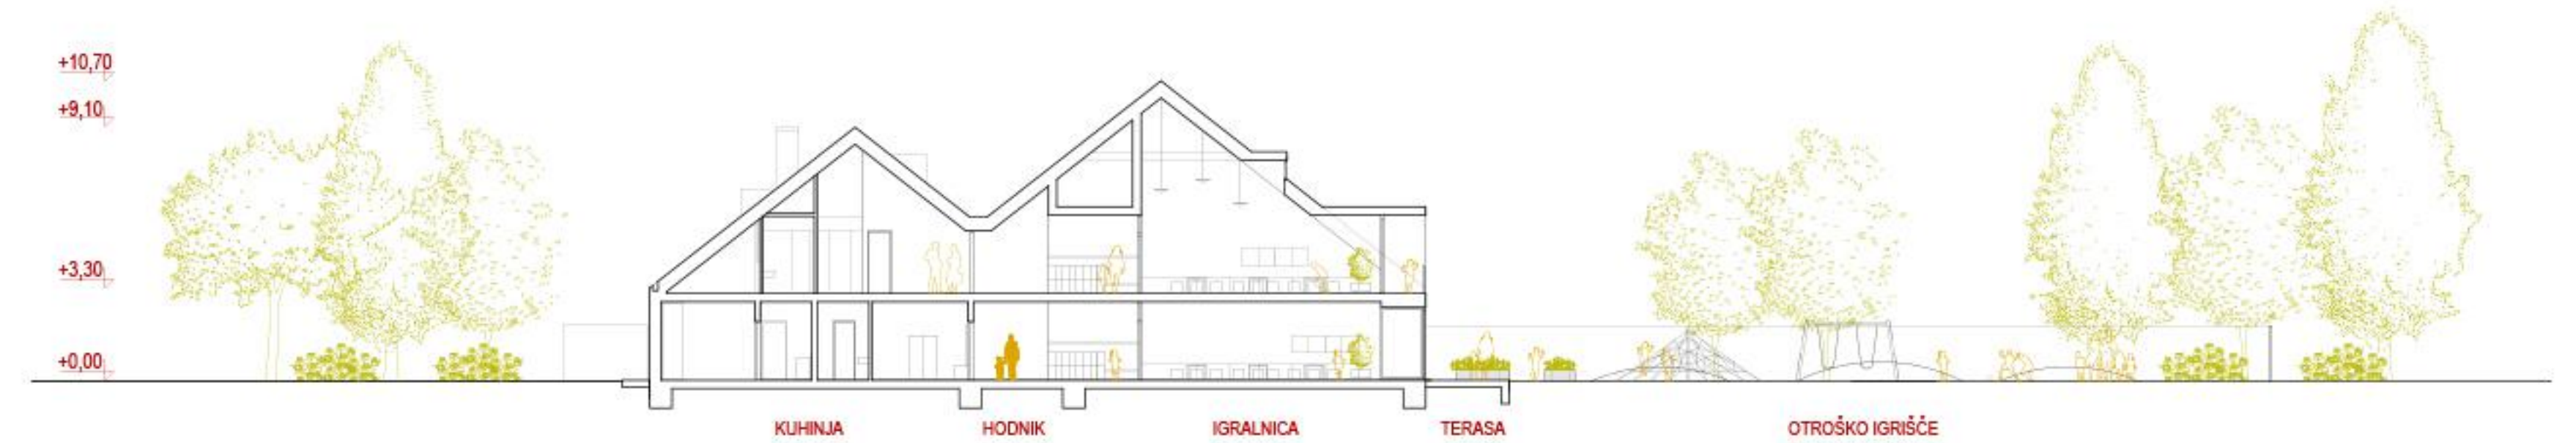

PREČNI PREREZ 01 M 1:200




PREČNI PREREZ 02 M 1:200

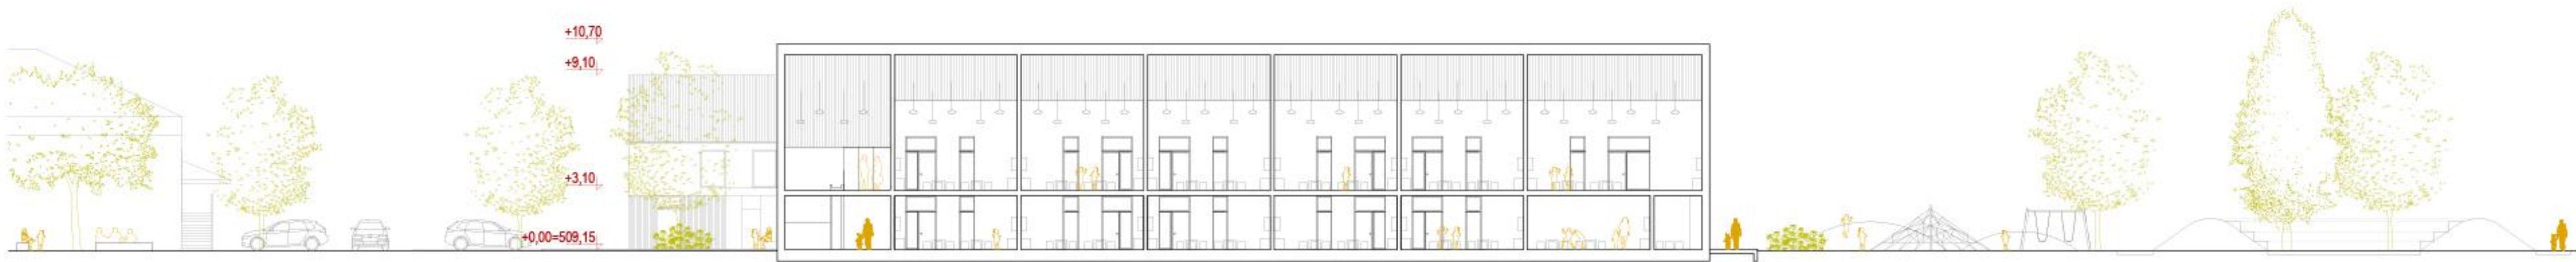


VZDOLŽNI PREREZ 03 M 1:200




ZAHODNA FASADA M 1:200

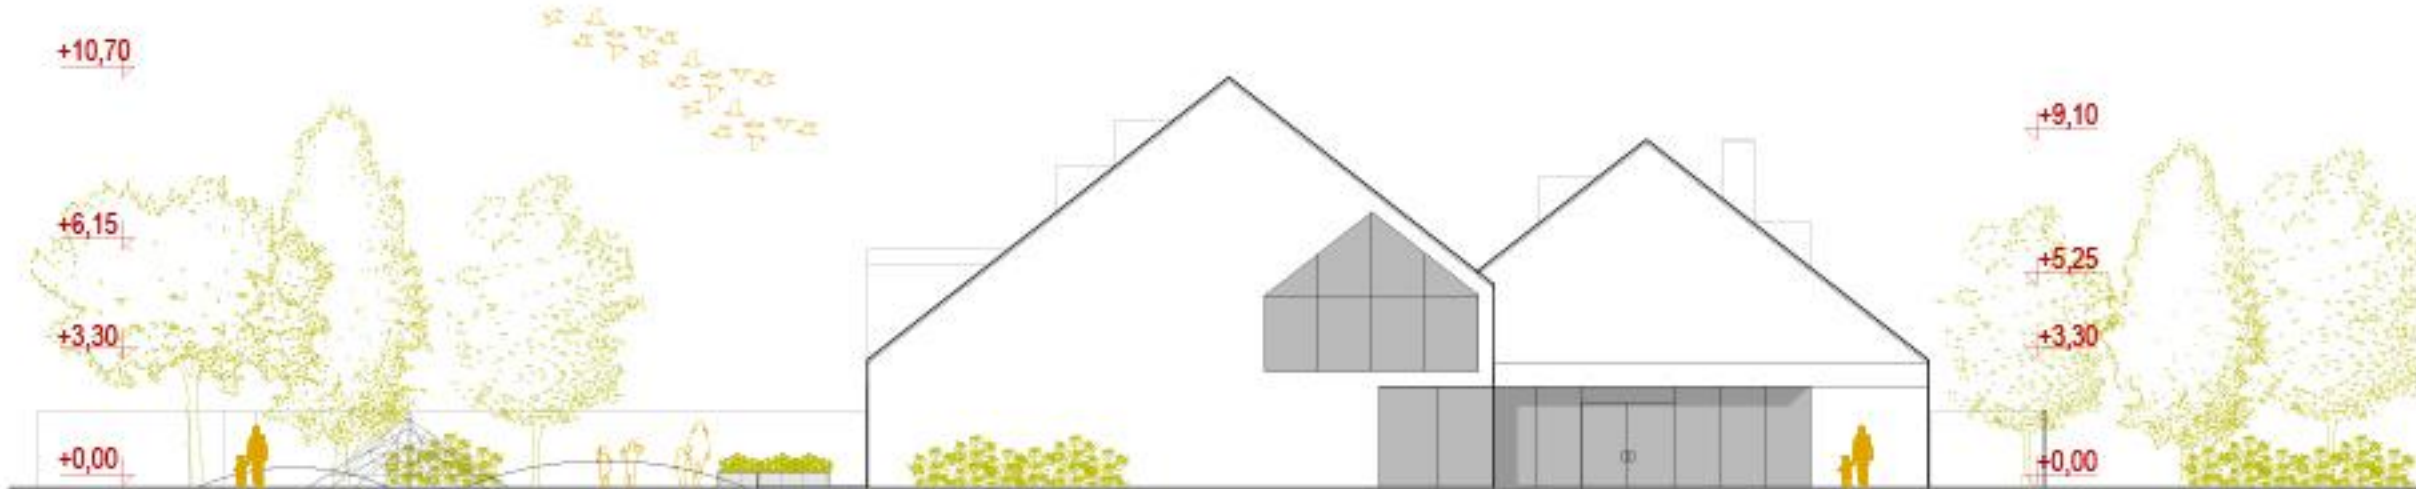

VZHODNA FASADA M 1:200

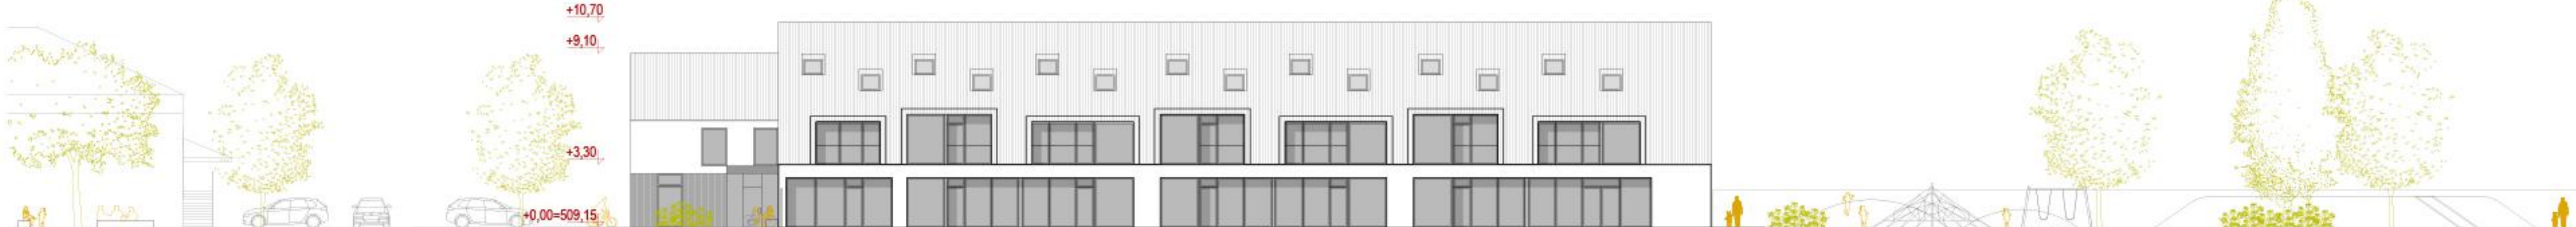


JUŽNA FASADA M 1:200

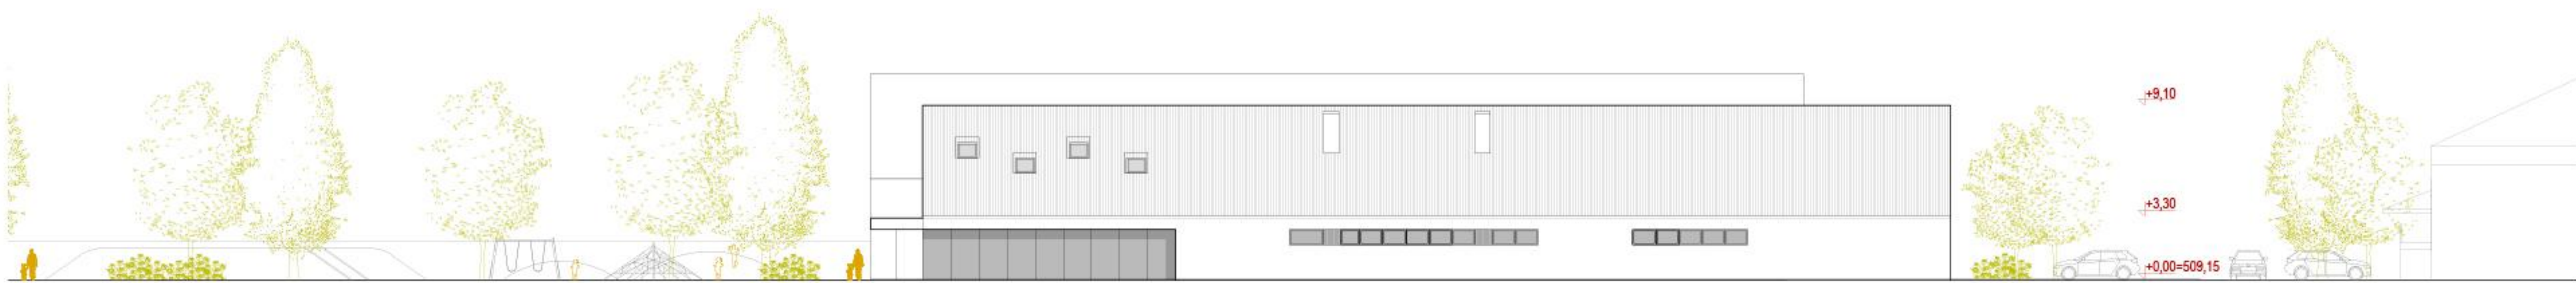


SEVERNA FASADA M 1:200


Volumen vrteca je postavljen vzdolžno po parceli na skrajnem severnem delu z glavno fasado igralnic orientirano proti jugu in servisnemu programu orientiranemu na sever. Deljenje programa dosežemo z volumensko zasnovo objekta, ki je ločen na dva vzdolžna volumna različnih širin in dolžin. Objekt ima pritlično etažo in mansardo s streho obeh volumnov v naklonu 38 stopinj. Poševna streha je na jugu preoblikovana s pravokotnimi ložami, ki delujejo kot večje frčade in služijo kot podaljšek igralnic. Taka rešitev dopušča, da je celoten objekt nižji in prostorsko racionalnejši.

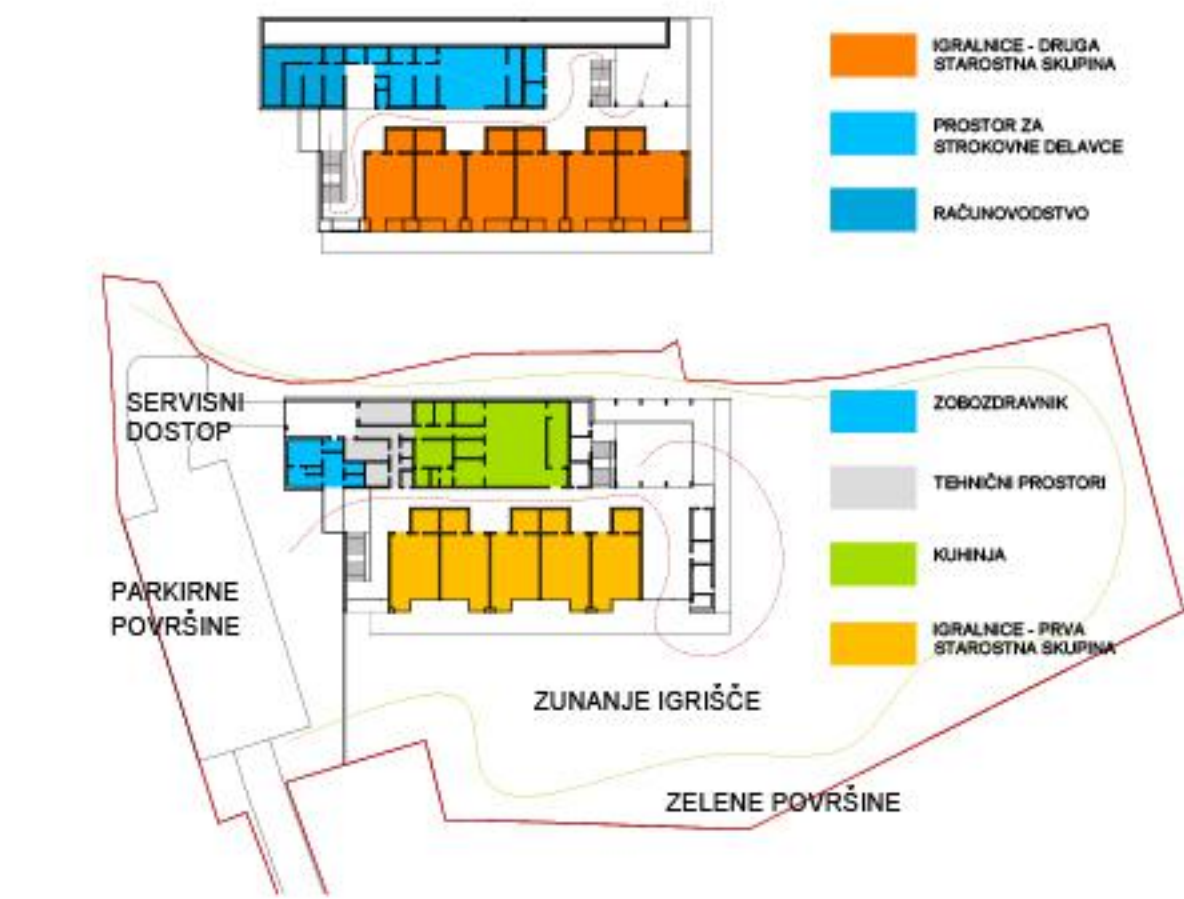

PROGRAMSKA SHEMA

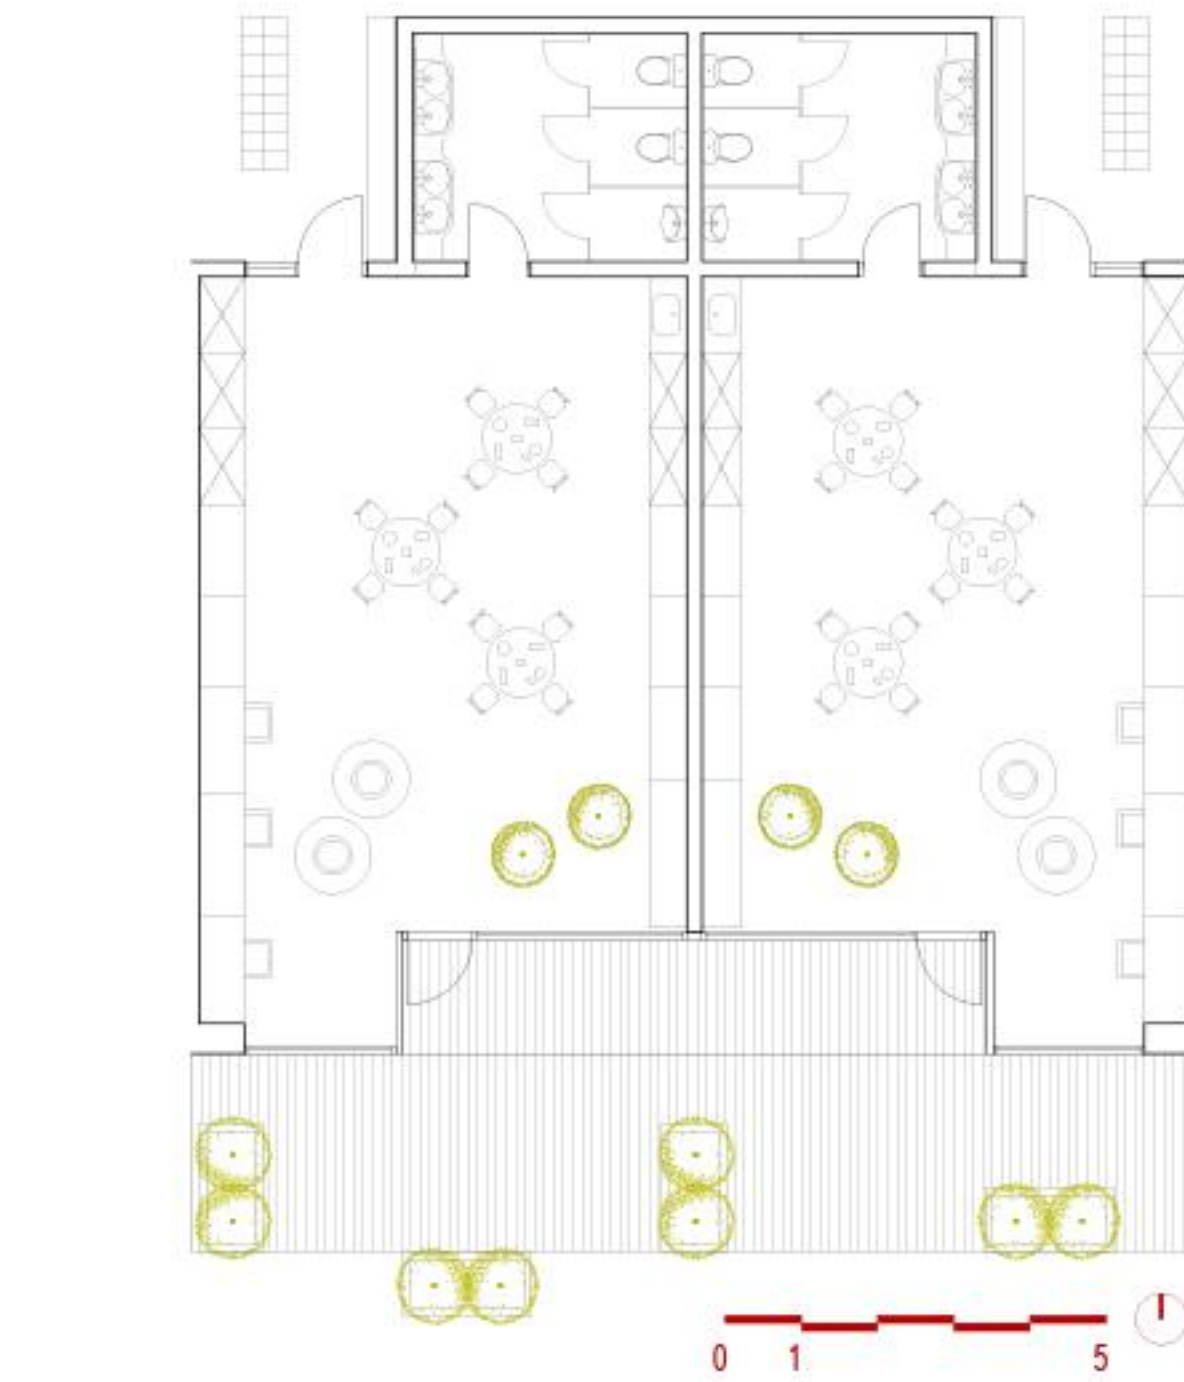

TLORIS IGRALNICE 1. ST. OBDOBJE M 1:100

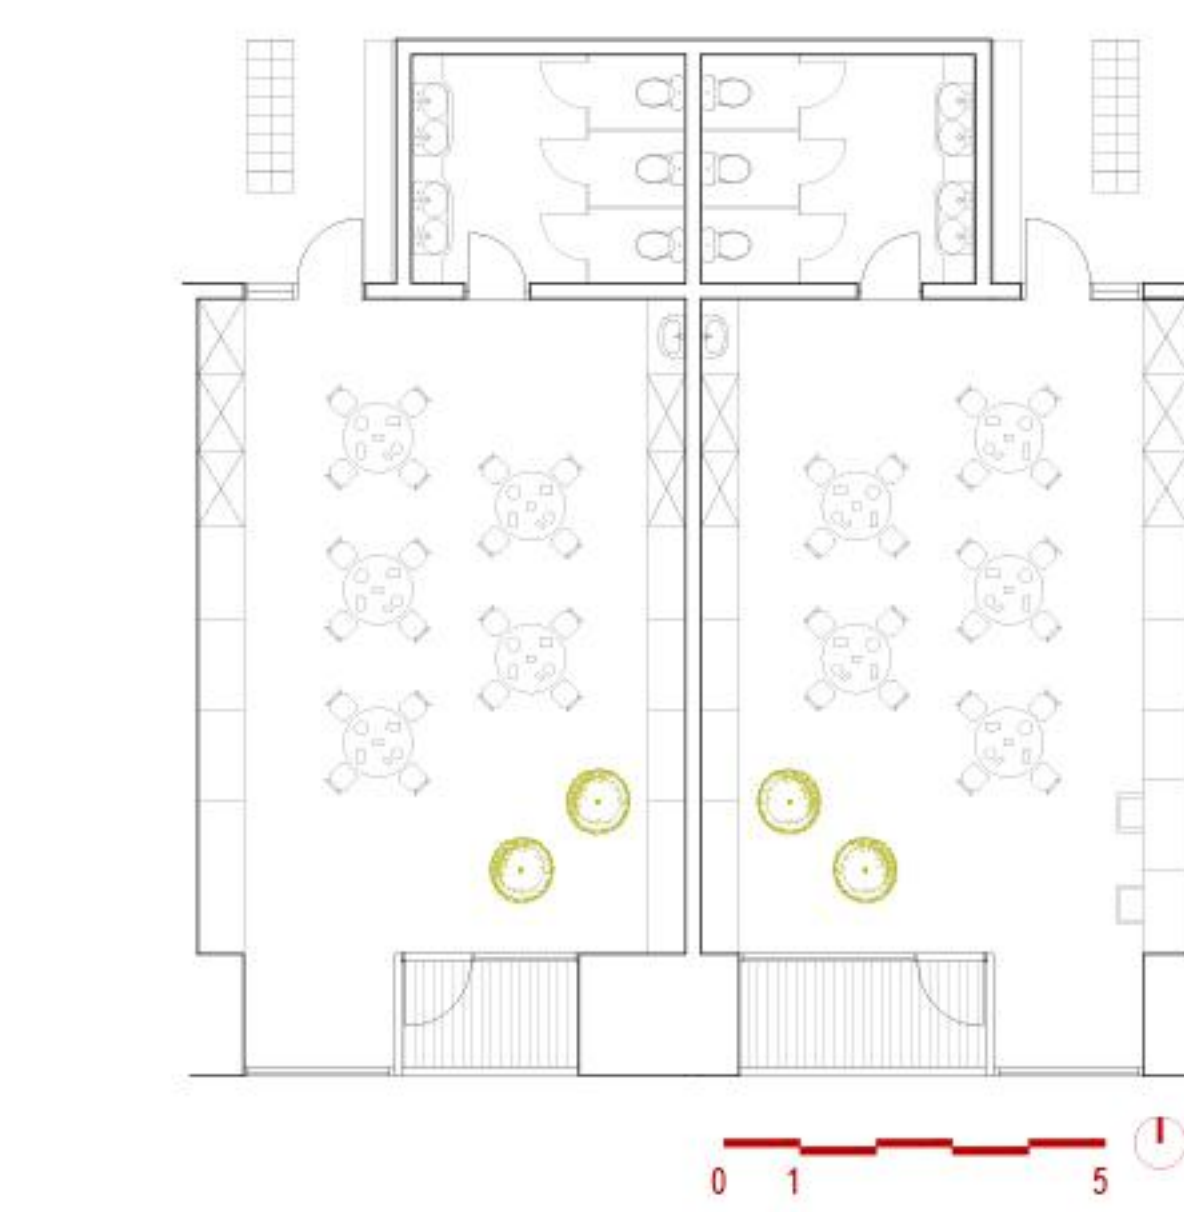

TLORIS IGRALNICE 2. ST. OBDOBJE M 1:100