




SITUACIJA 1:200





GLAVNI TRG - PREREZ A-A 1:200

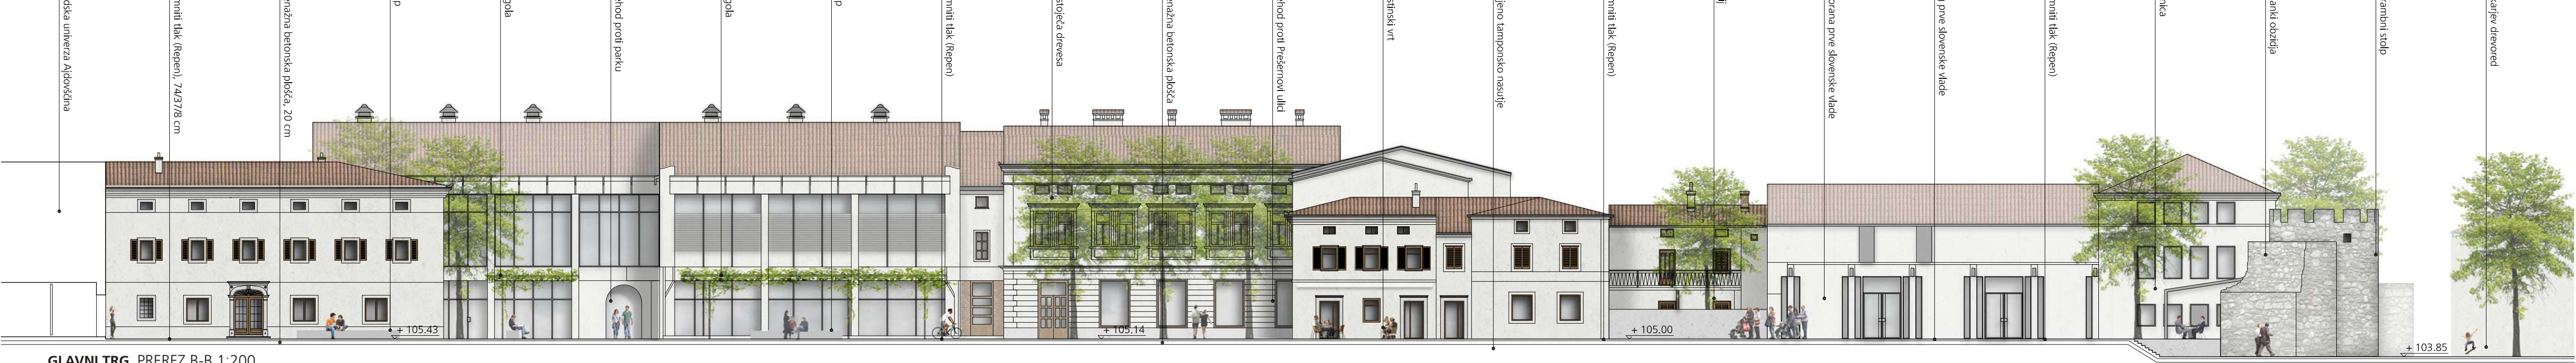


GLAVNI TRG - PREREZ B-B 1:200



POGLAD NA LAVRIČEV TRG - VIZUALIZACIJA

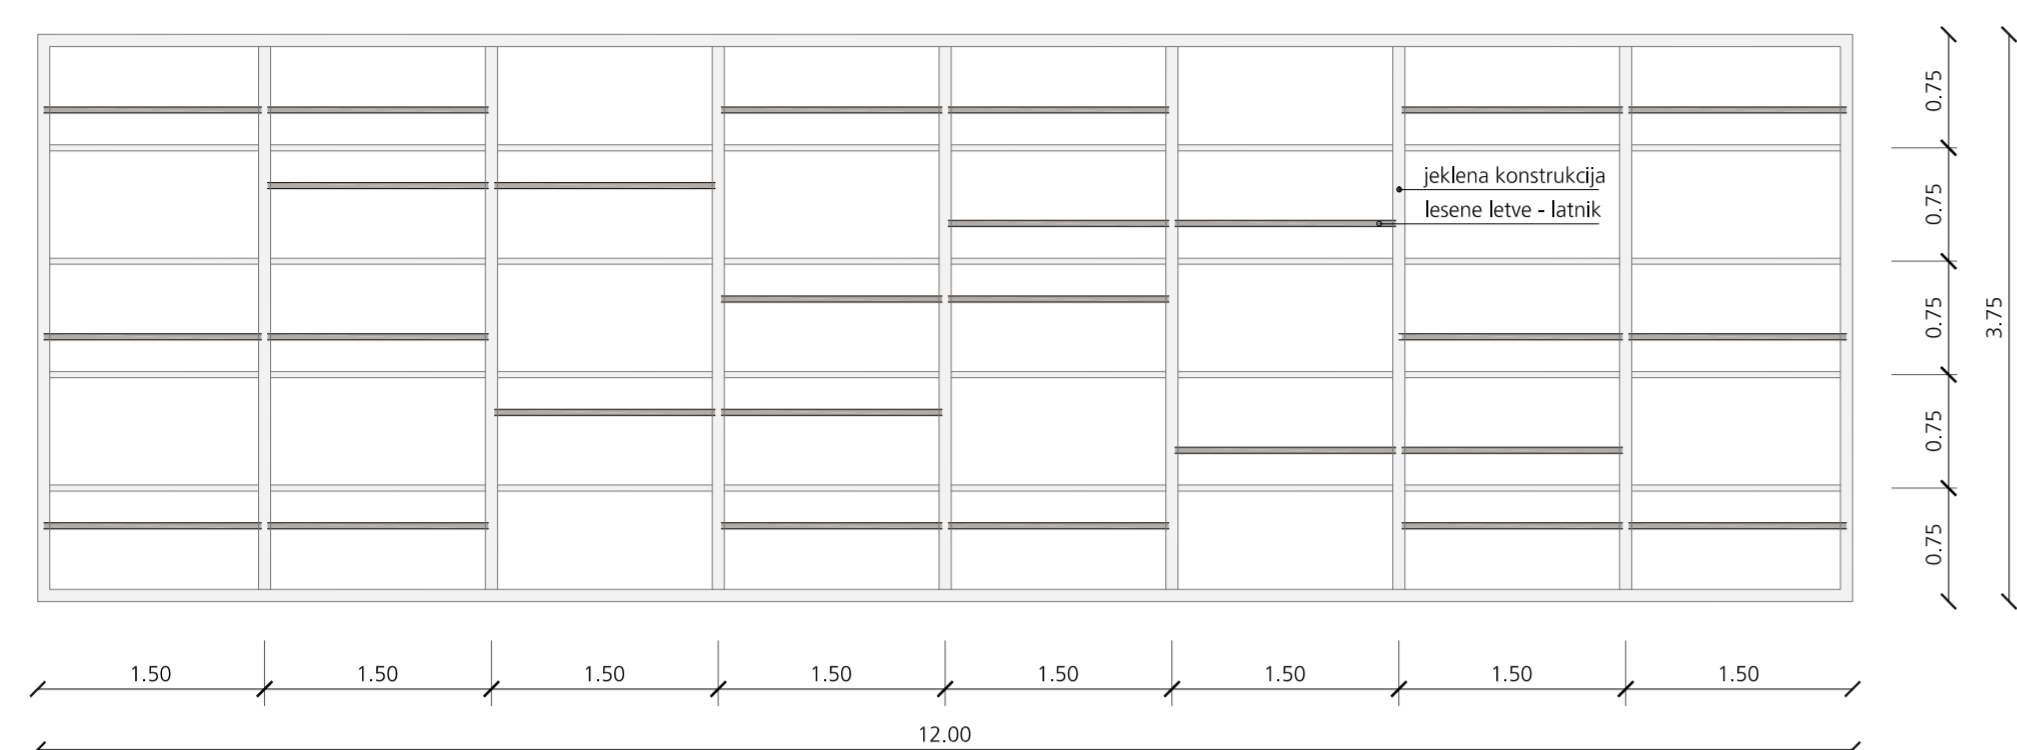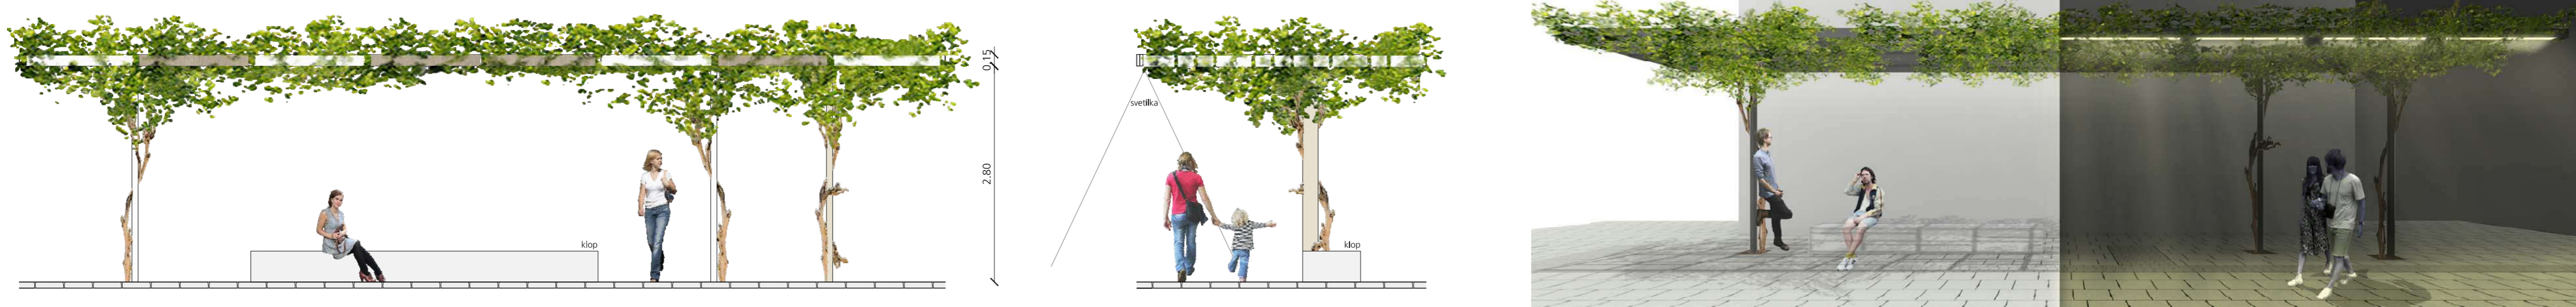

PERGOLA_1:50

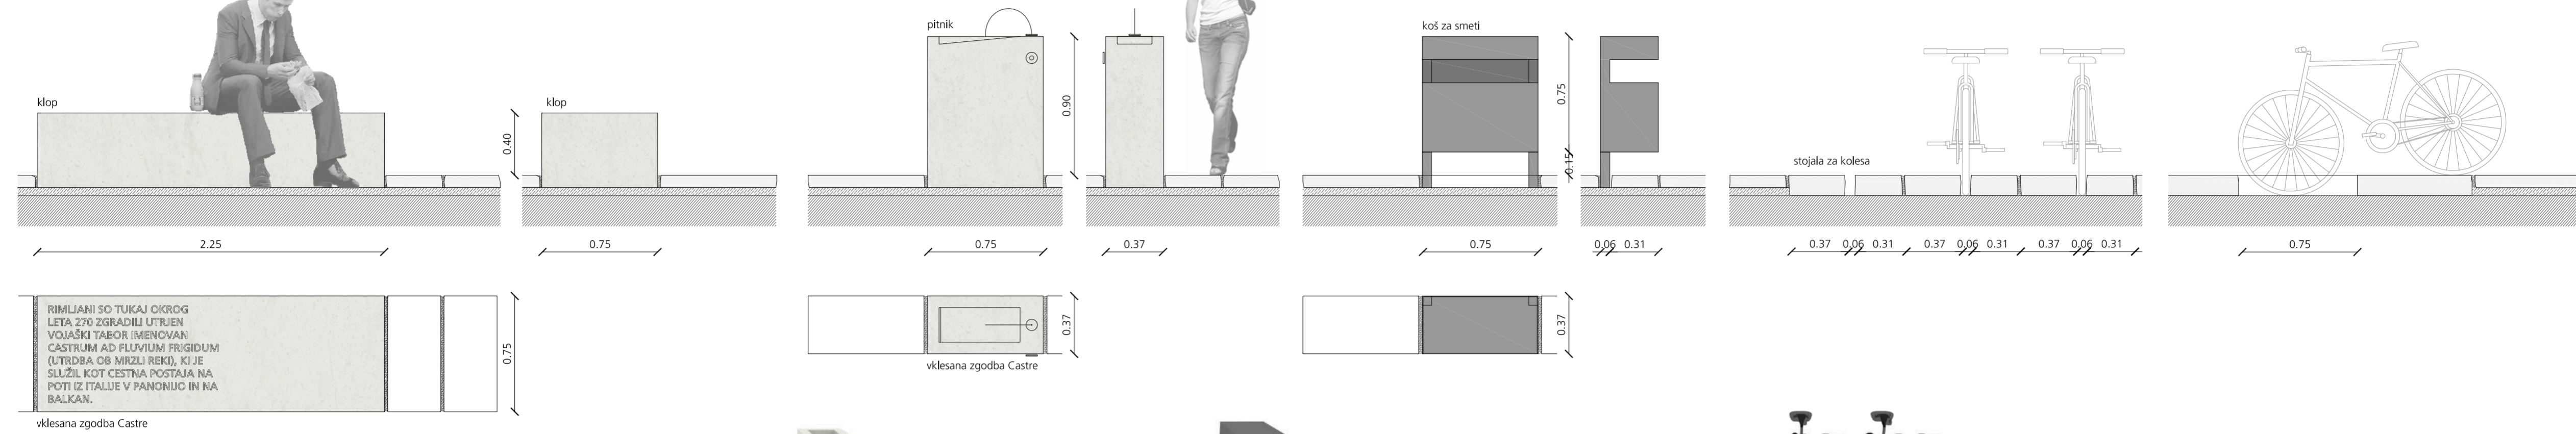

URBANA OPREMA_1:25



GLAVNI TRG_SHEME



GLAVNI TRG_PREREZ C-C 1:100



POGLED POD PERGOLO_VIZUALIZACIJA




POGLED PROTI TRGU PRVE SLOVENSKE VLADE_VIZUALIZACIJA




POGLED NA PREŠERNOJ ULICI_VIZUALIZACIJA




kamnit tlak (Repen), 74/378 cm kamnit tlak (Repen), 18/98 cm linjska kanaleta jeklen steber pergole kamnita klopa

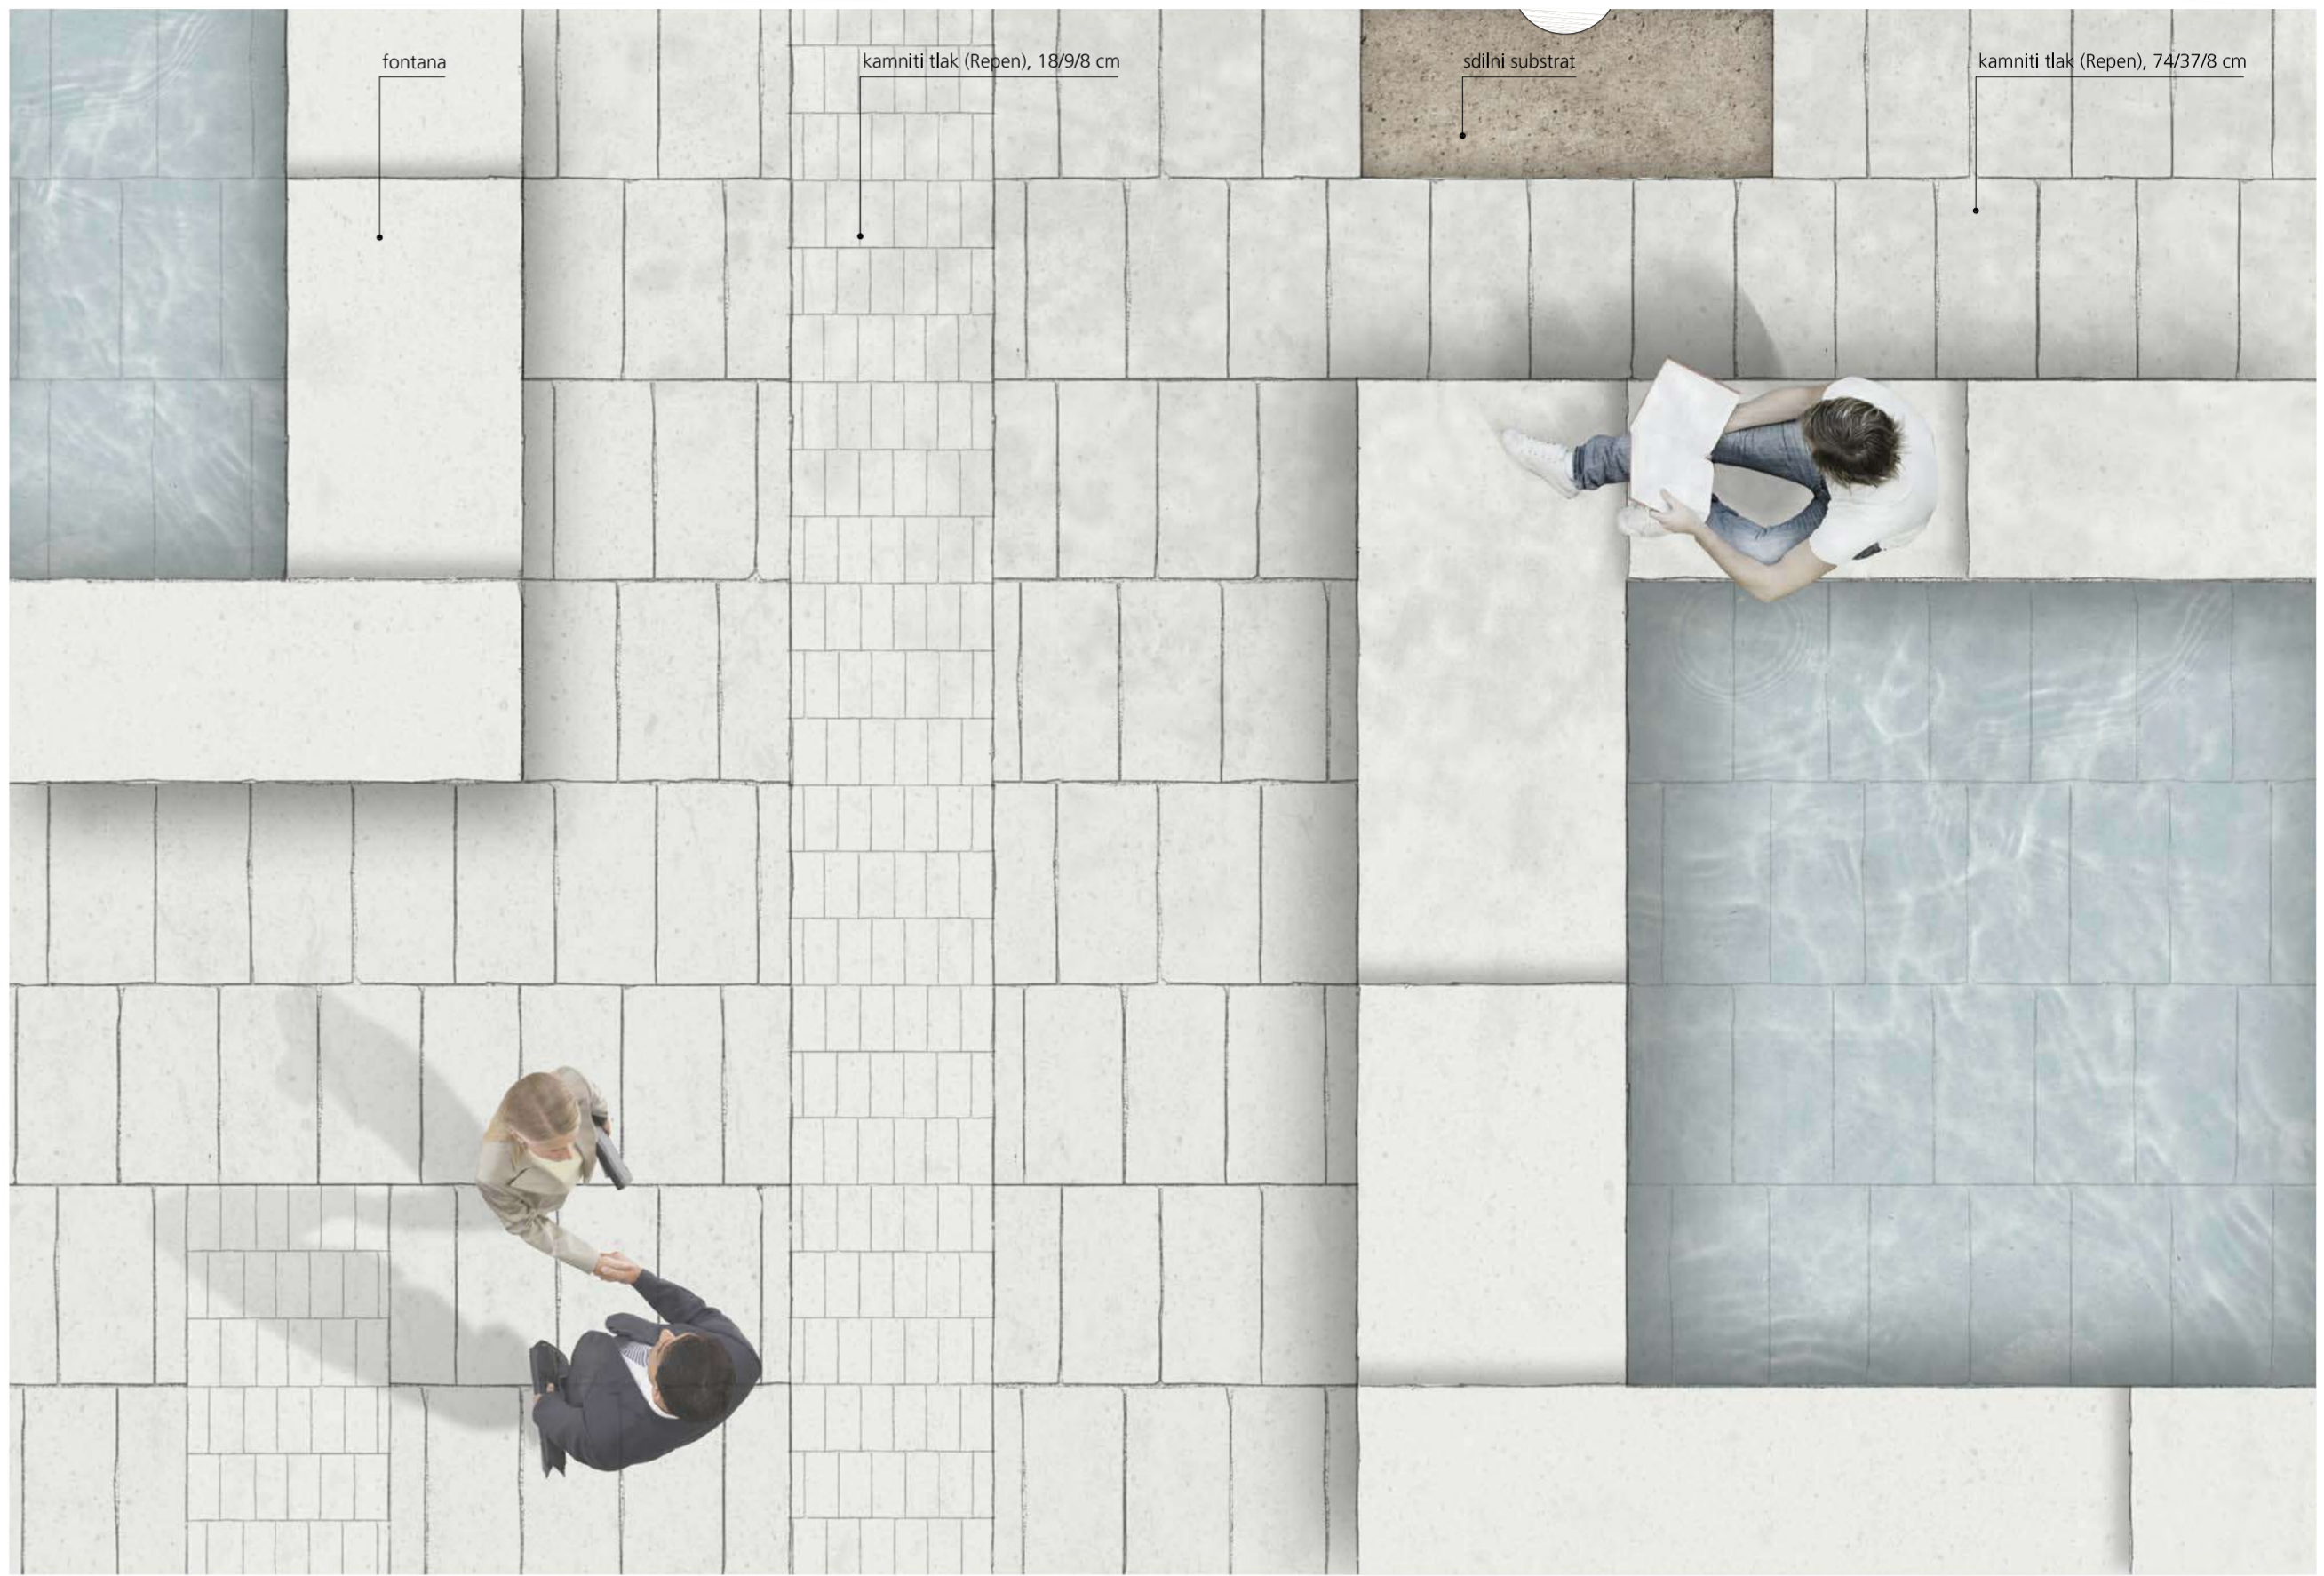

fontana kamnit tlak (Repen), 18/98 cm solni substrat kamnit tlak (Repen), 74/378 cm

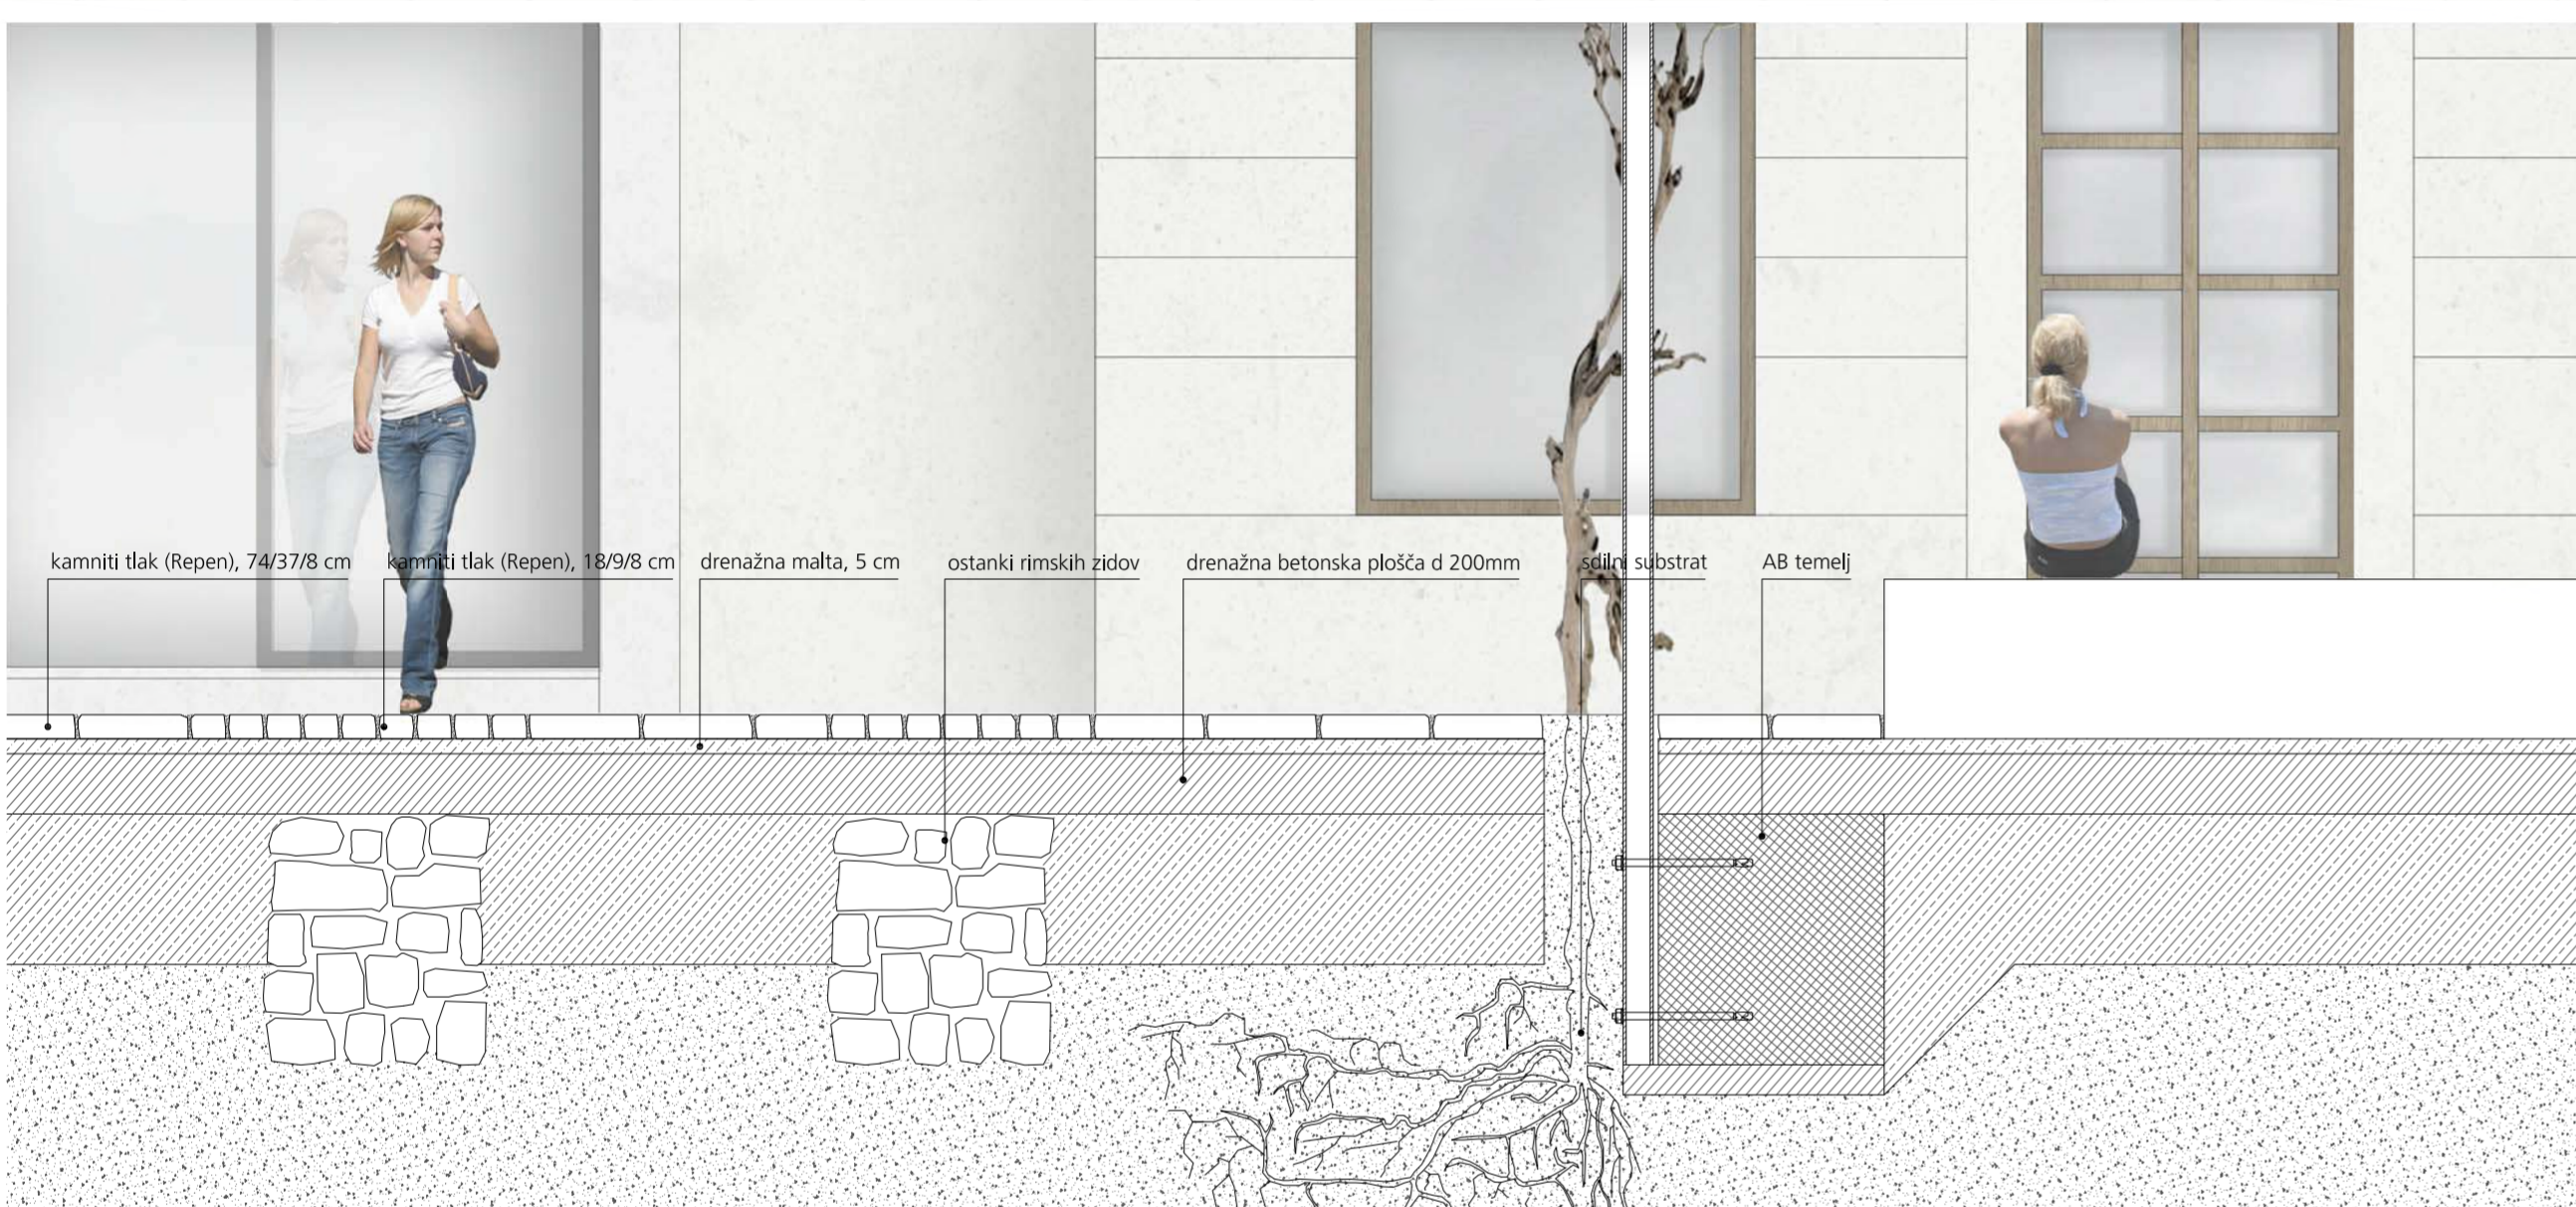


kamnit tlak (Repen), 74/378 cm kamnit tlak (Repen), 18/98 cm drenažna malta, 5 cm ostanki rimskih zidov drenažna betonska plošča d 200mm solni substrat AB temelj

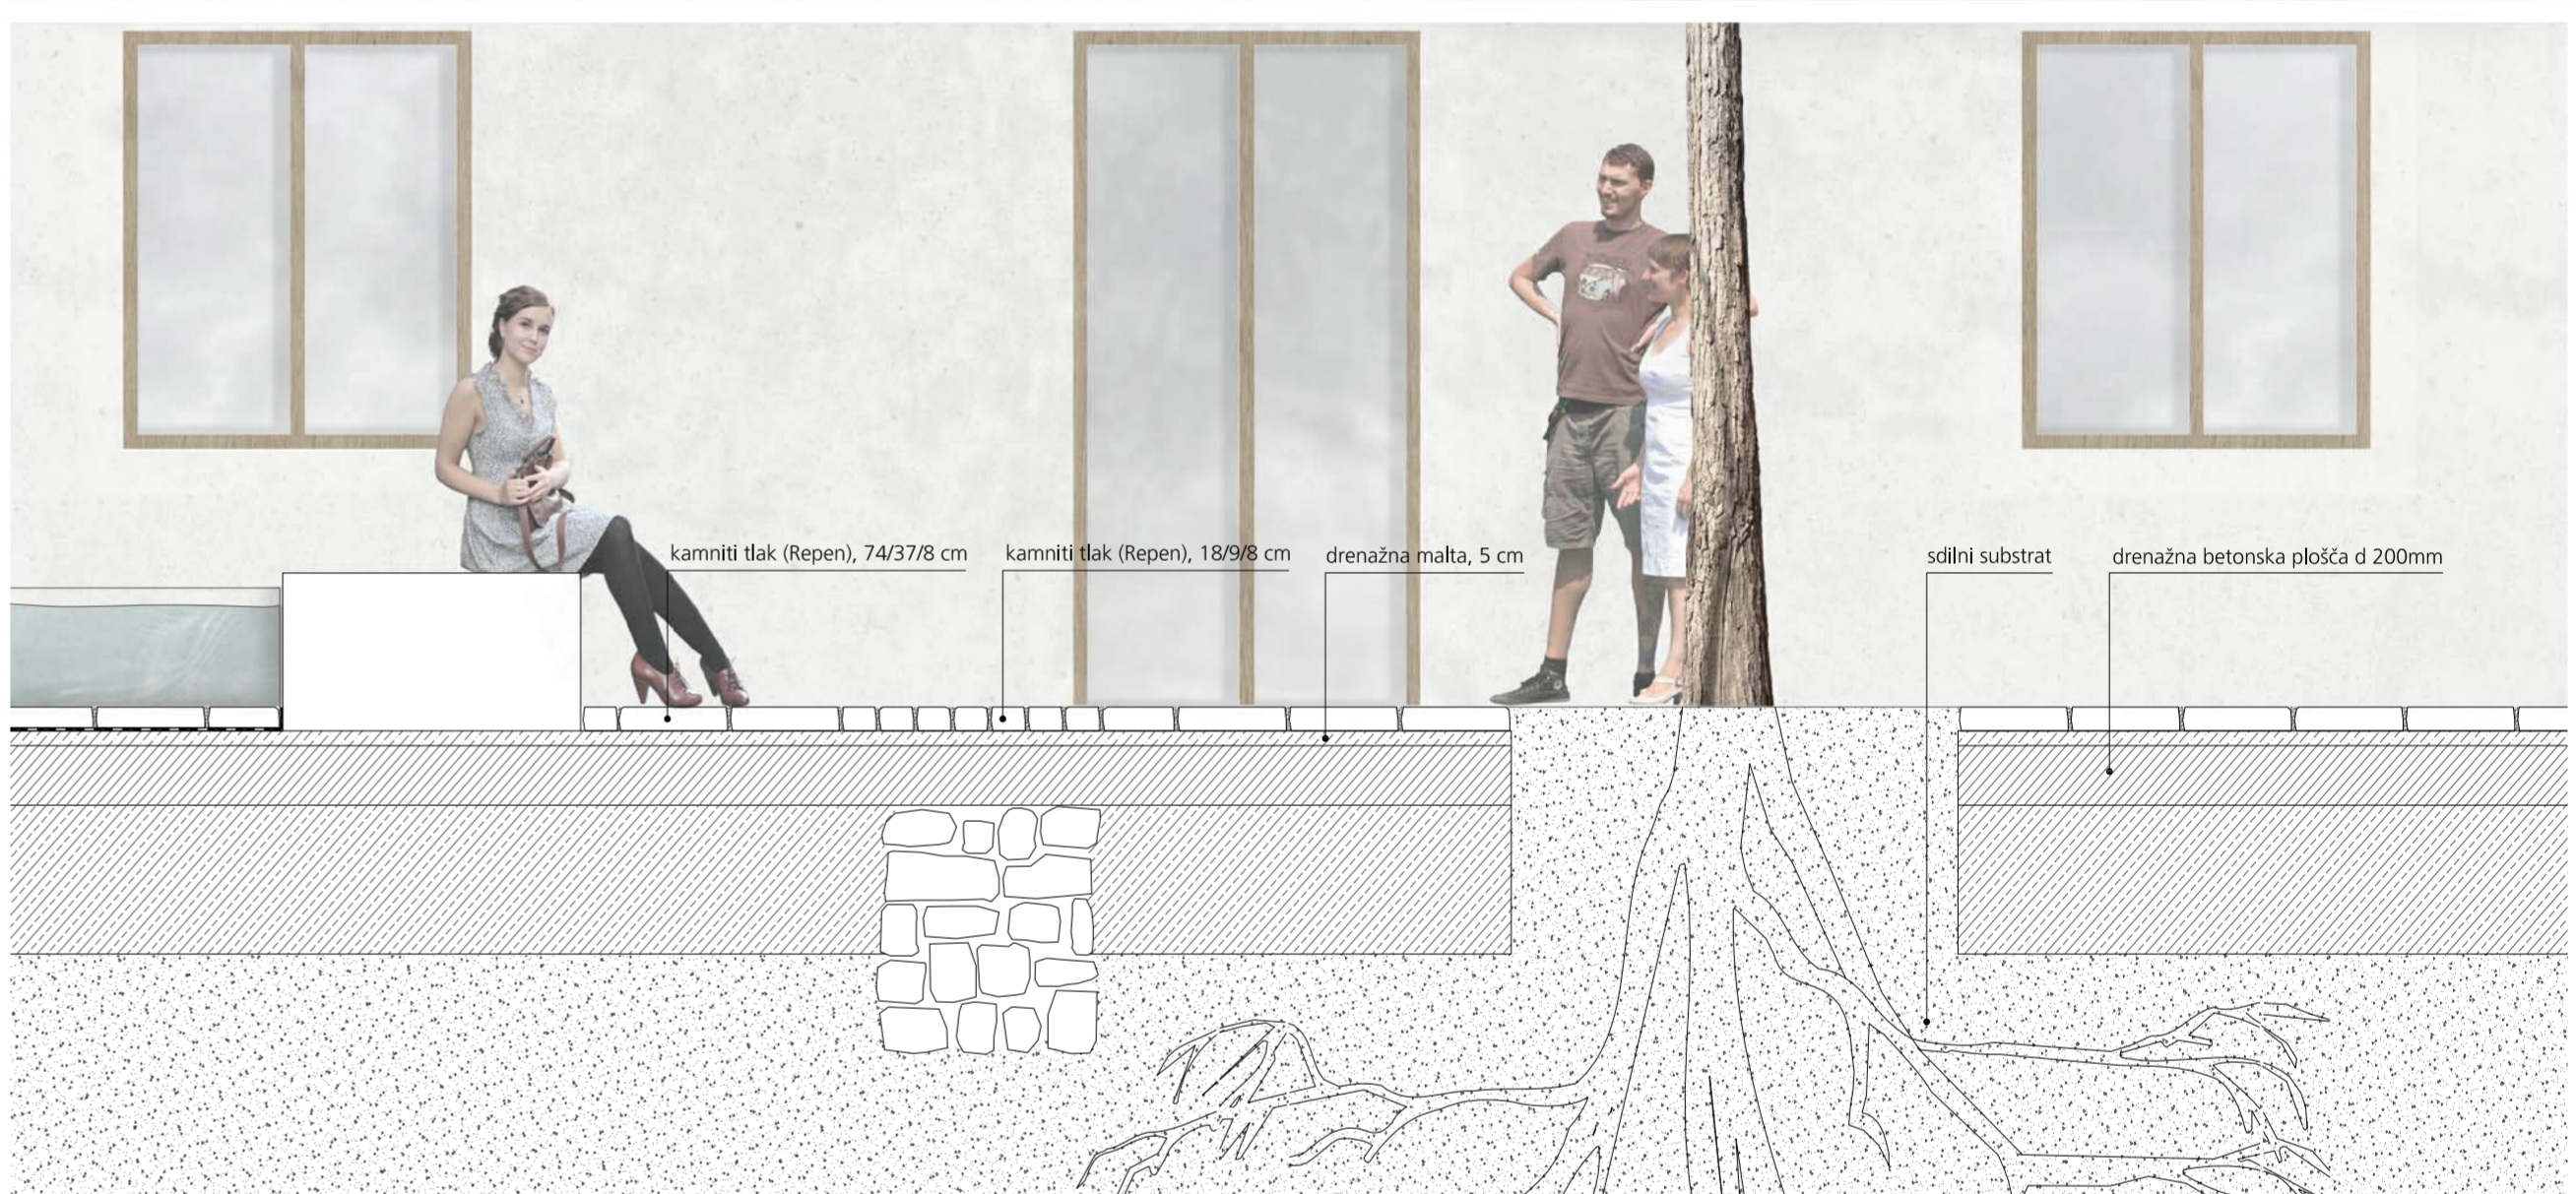

kamnit tlak (Repen), 74/378 cm kamnit tlak (Repen), 18/98 cm drenažna malta, 5 cm solni substrat drenažna betonska plošča d 200mm

TLAKOVANJE_DETAIL 1:25

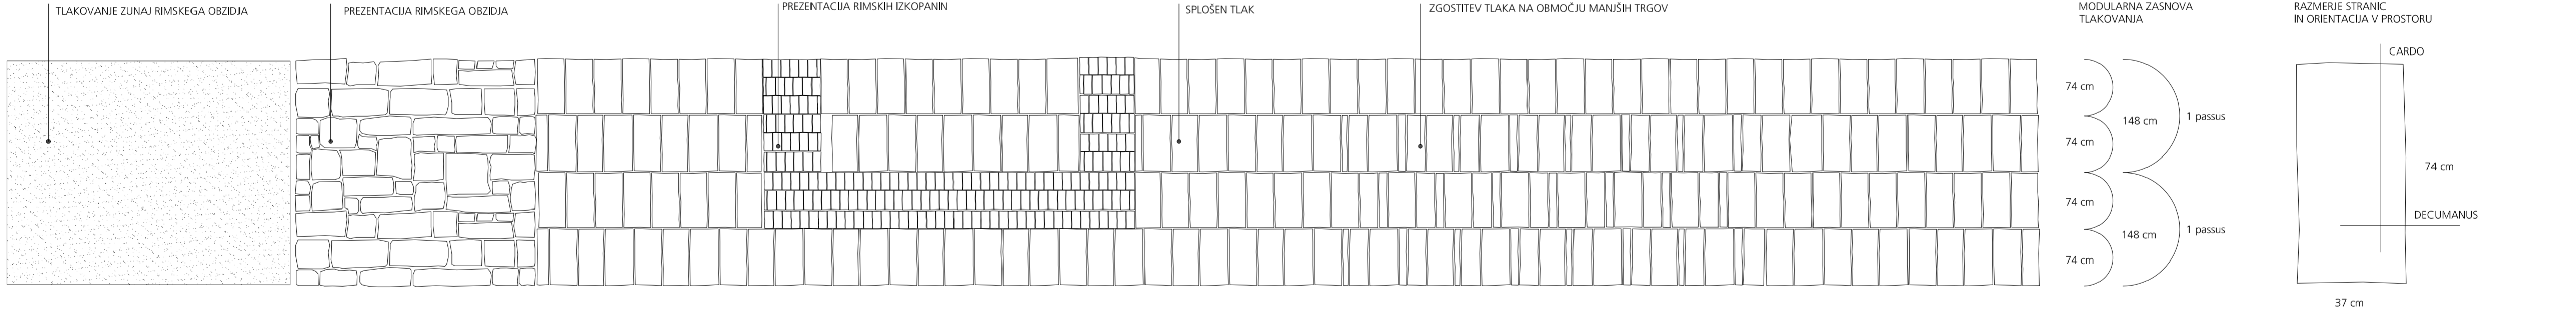

TLAKOVANJE_SCHEMA



POGLED PRI FONTANAH_VIZUALIZACIJA