





RELIEF

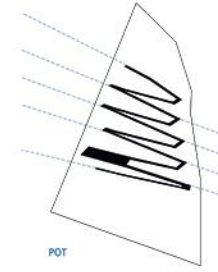


POT

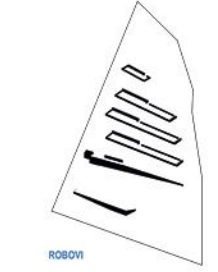


ROBOVI




SINTEZA

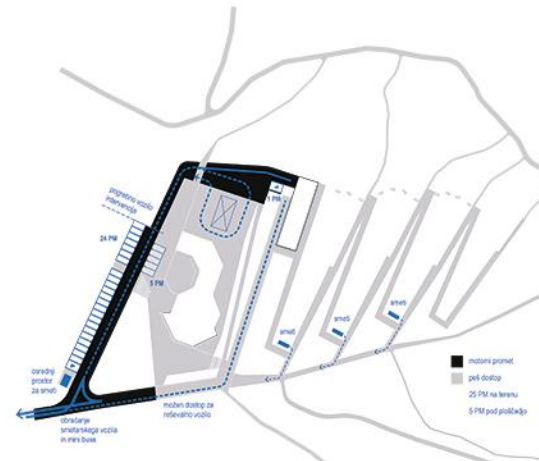


PROMET, FUNKCIONALNA SCHEMA IN NAVEZAVA NA OBSTOJEČE POTE

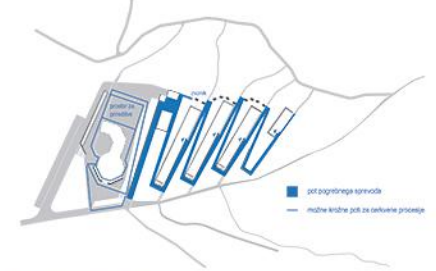


PEŠPOTI IN PROCESNE POTE

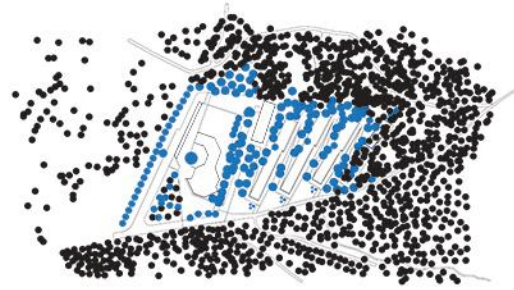


VEGETACIJA

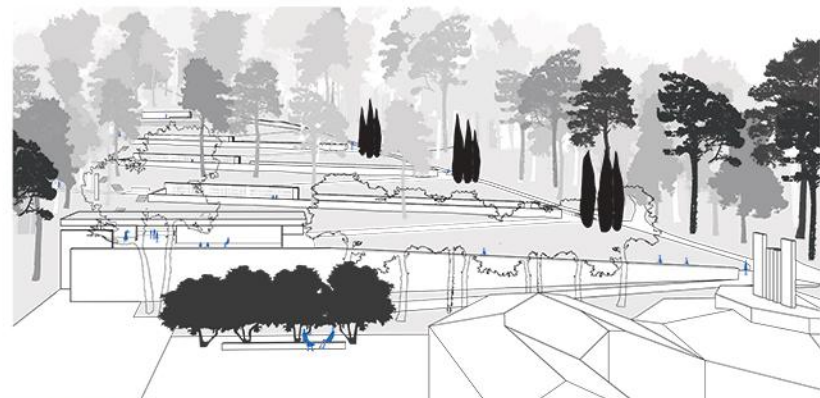

POGLED NA POKOPALIŠČE

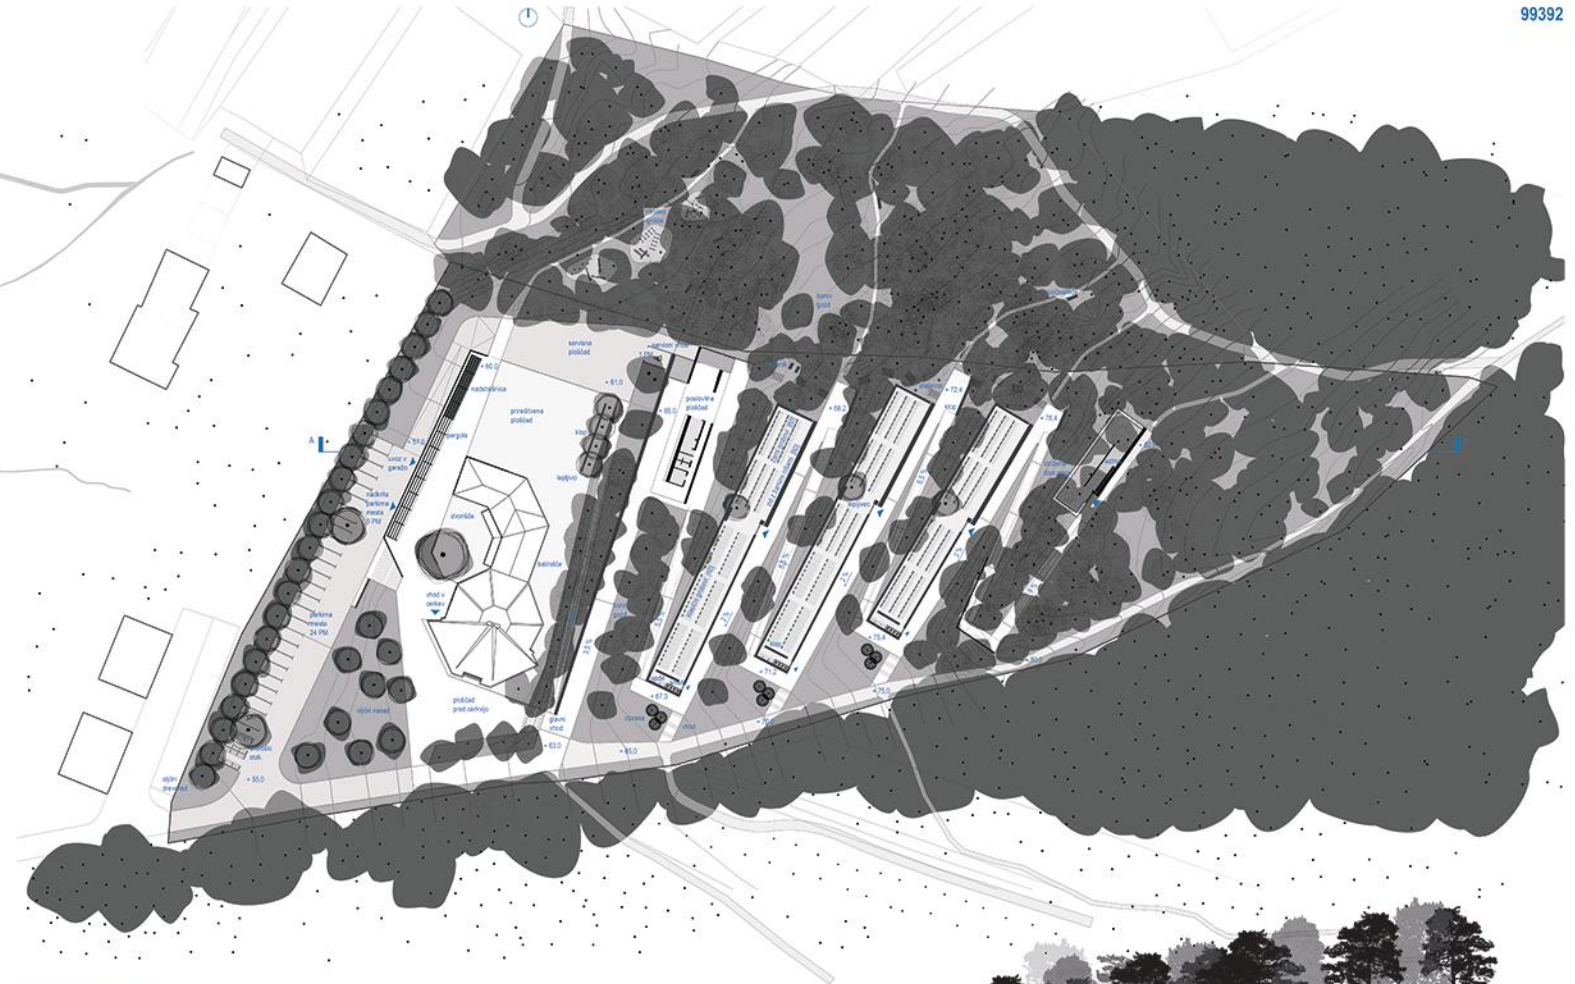

UREĐIVENA SITUACIJA 1 : 500

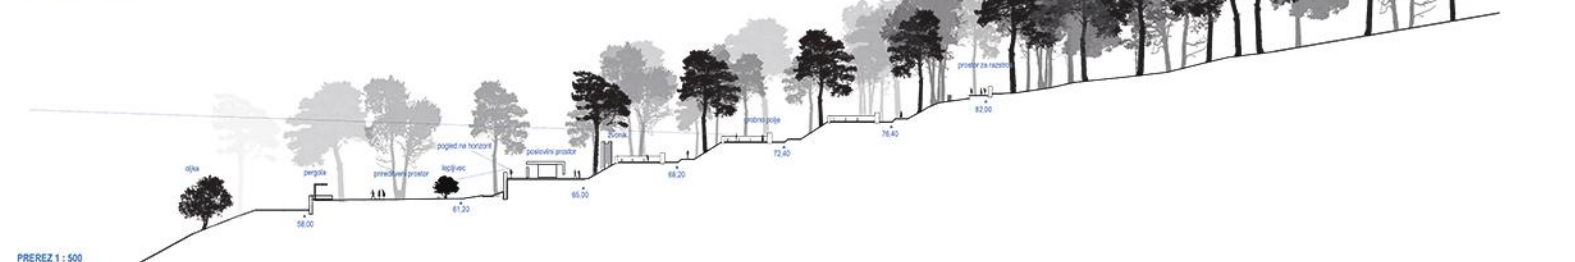


PREREZ 1 : 500



GROBNO POLJE



PROSTOR ZA RAZTROS

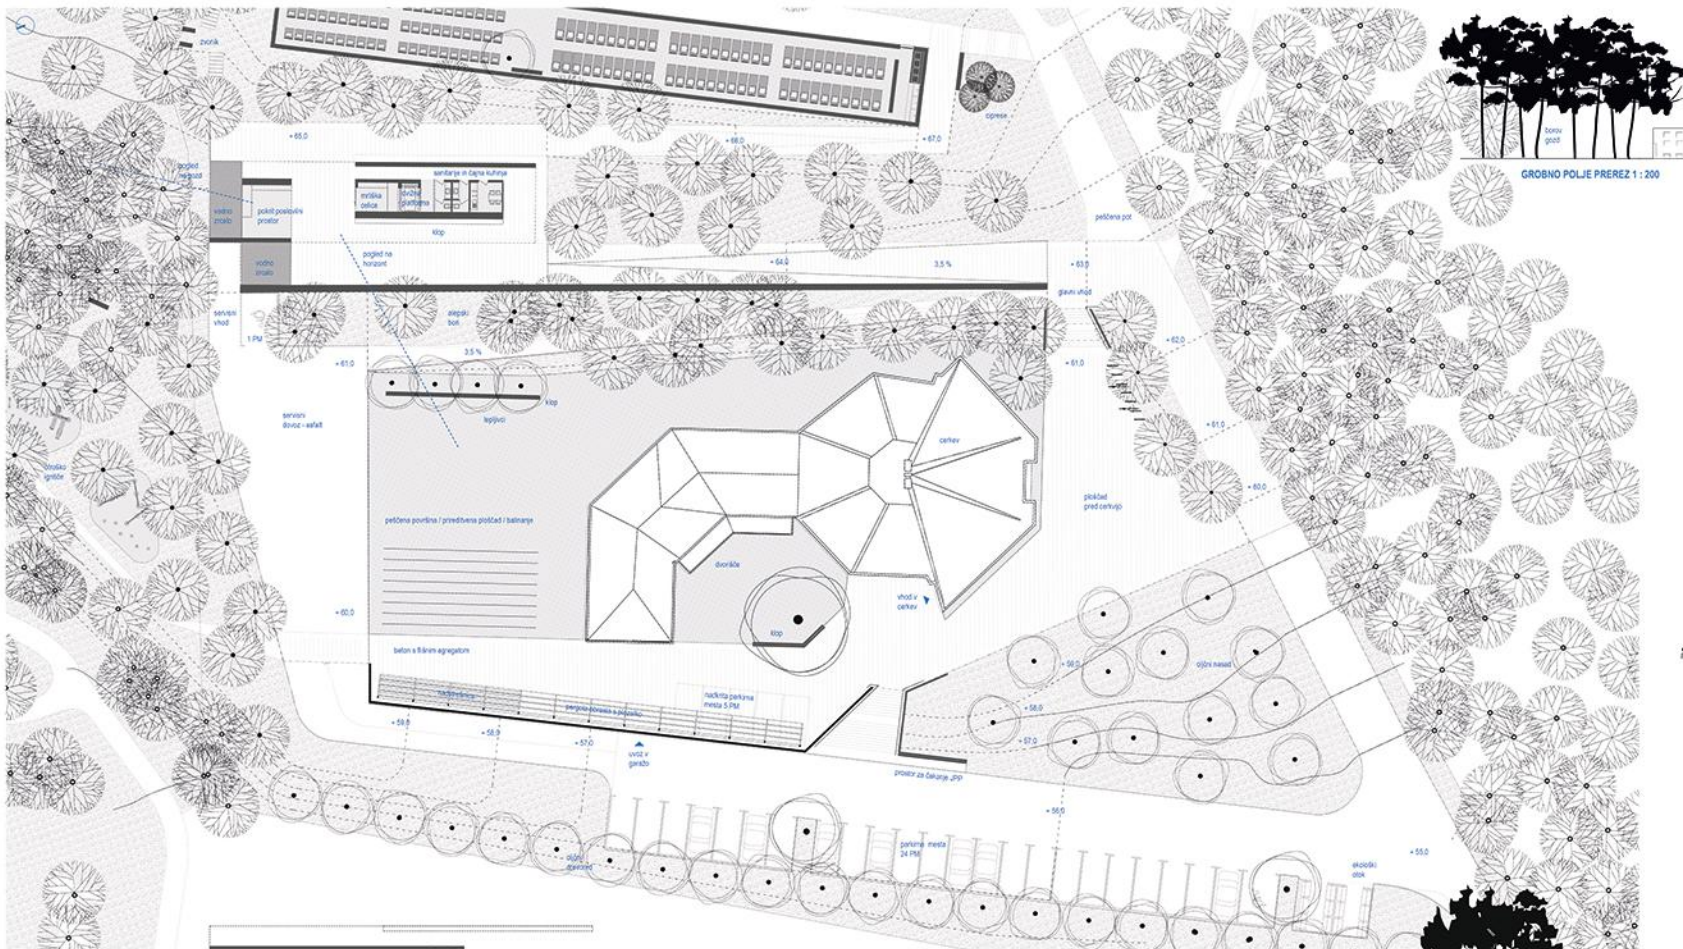

UREDITVENA SITUACIJA 1 : 200

TLORIS KLETI POSLOVNEGA OBJEKTA 1 : 200


PREREZ 1 : 200

POSLOVNI PROSTOR

MRLUŠKA ČELICA

SHEMATSKI PRIKAZ GROBNEGA POLJA IN STIKA S KRAJINO

SHEMATSKI POGLED Z OLIČNE POTE

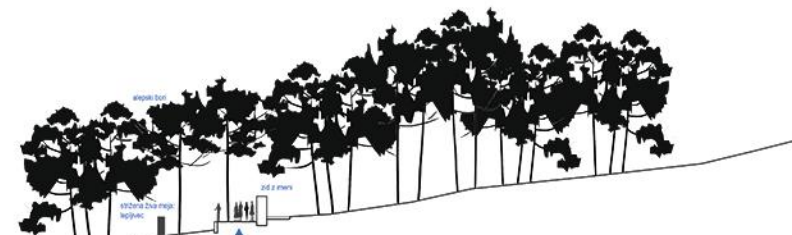


SHEMATSKI PRIKAZ PROSTORA ZA RAZTROS

UPORABA POSLOVNEGA OBJEKTA

SHEMATSKI PRIKAZ POSLOVNEGA OBJEKTA





osvetenje nočnega

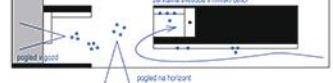

osvetenje dnevnega



SCENARIJA UPORABE POSLOVNEGA OBJEKTA

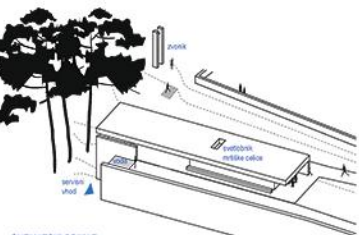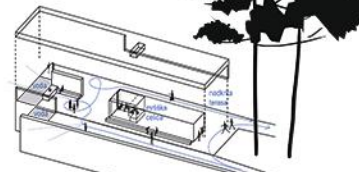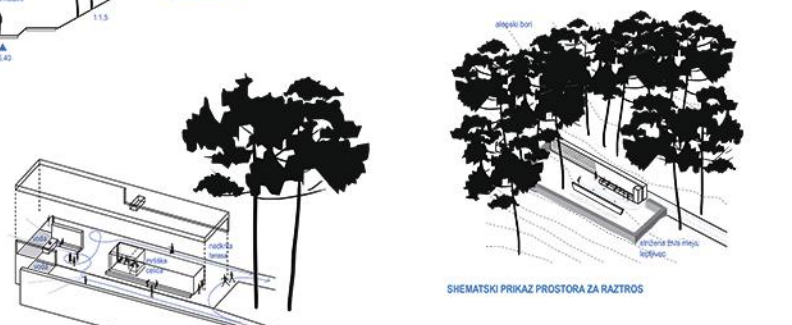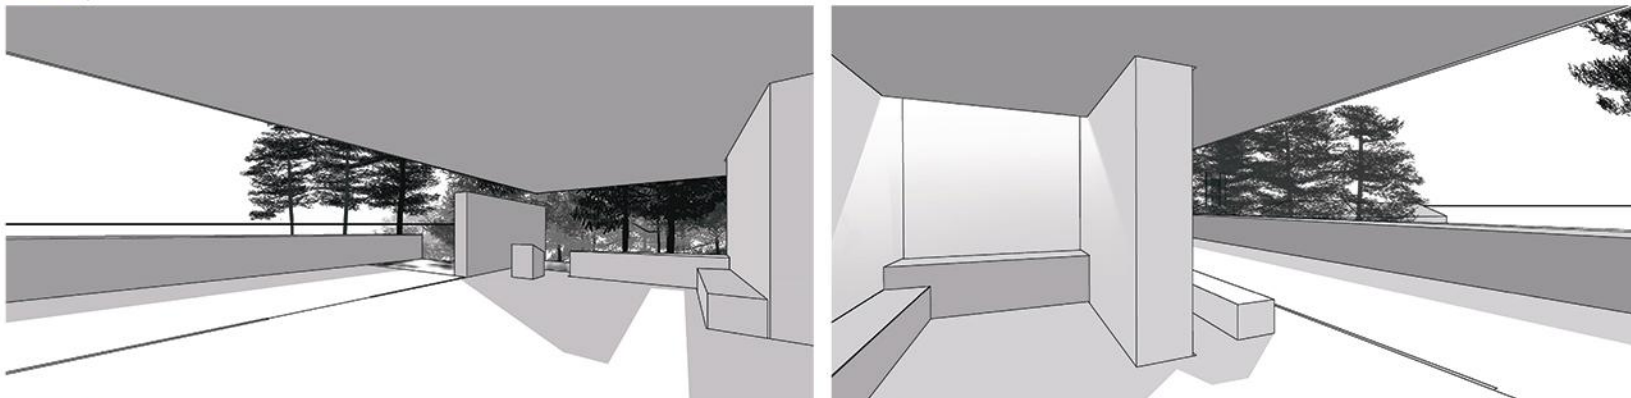

SCENARIJA UPORABE POSLOVNEGA OBJEKTA