



PERSPEKTIVI GRADBENIH MAS

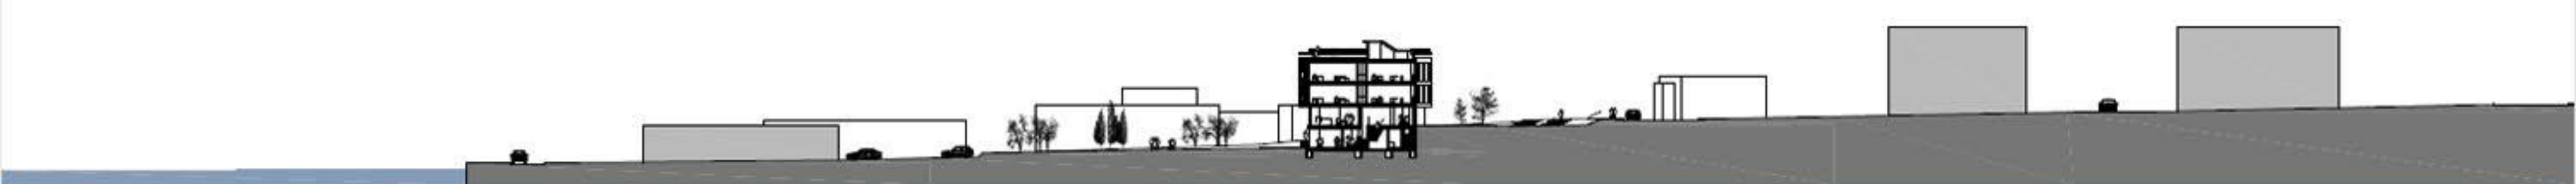


MLADINSKI CENTER ARRIGONI V IZOLI LIST 1



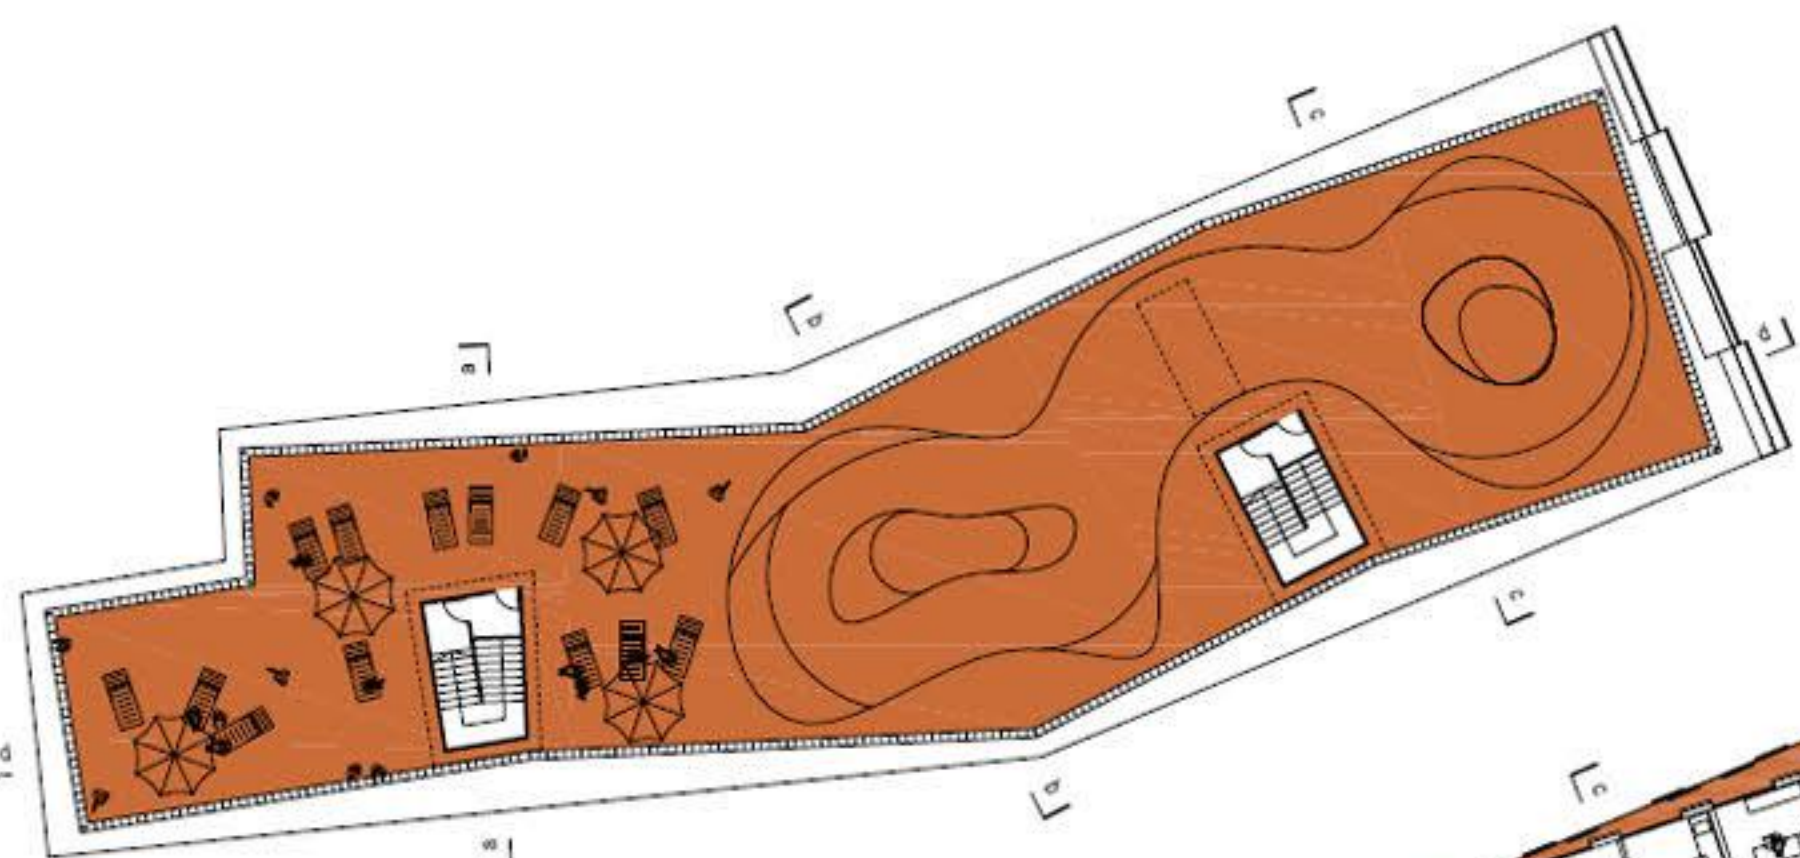

TLORIS STREHE 1:200

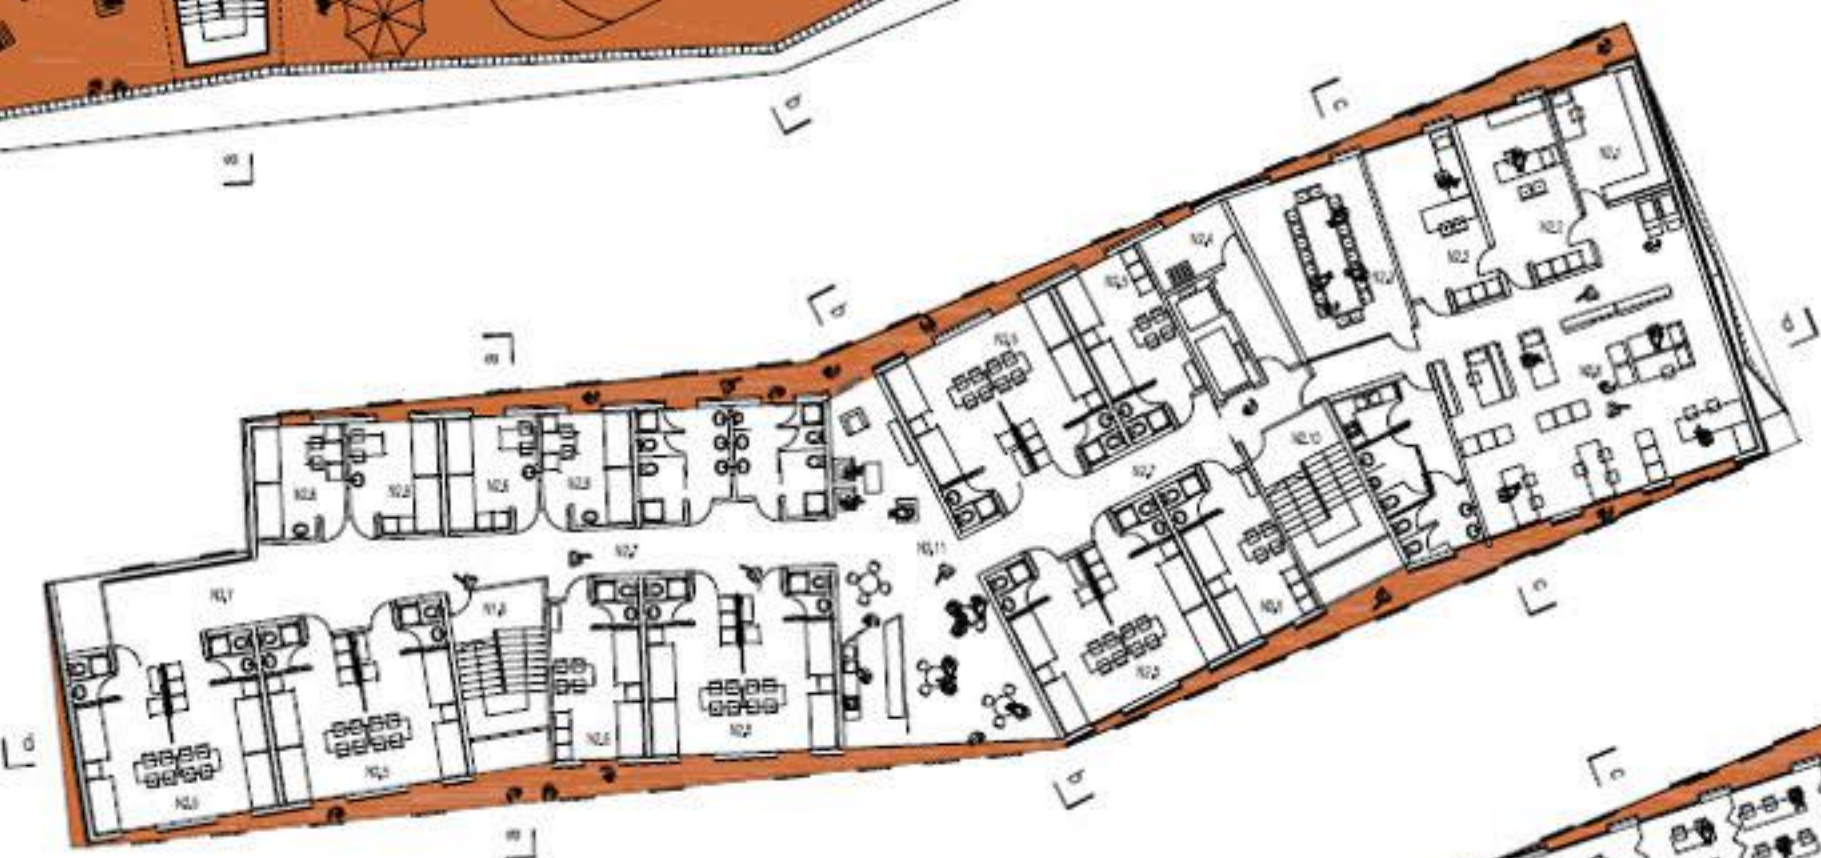

TLORIS 2.NADSTROPJA 1:200




TLORIS 1.NADSTROPJA 1:200




TLORIS PRITLICJA 1:200




TLORIS KLETI 1:200

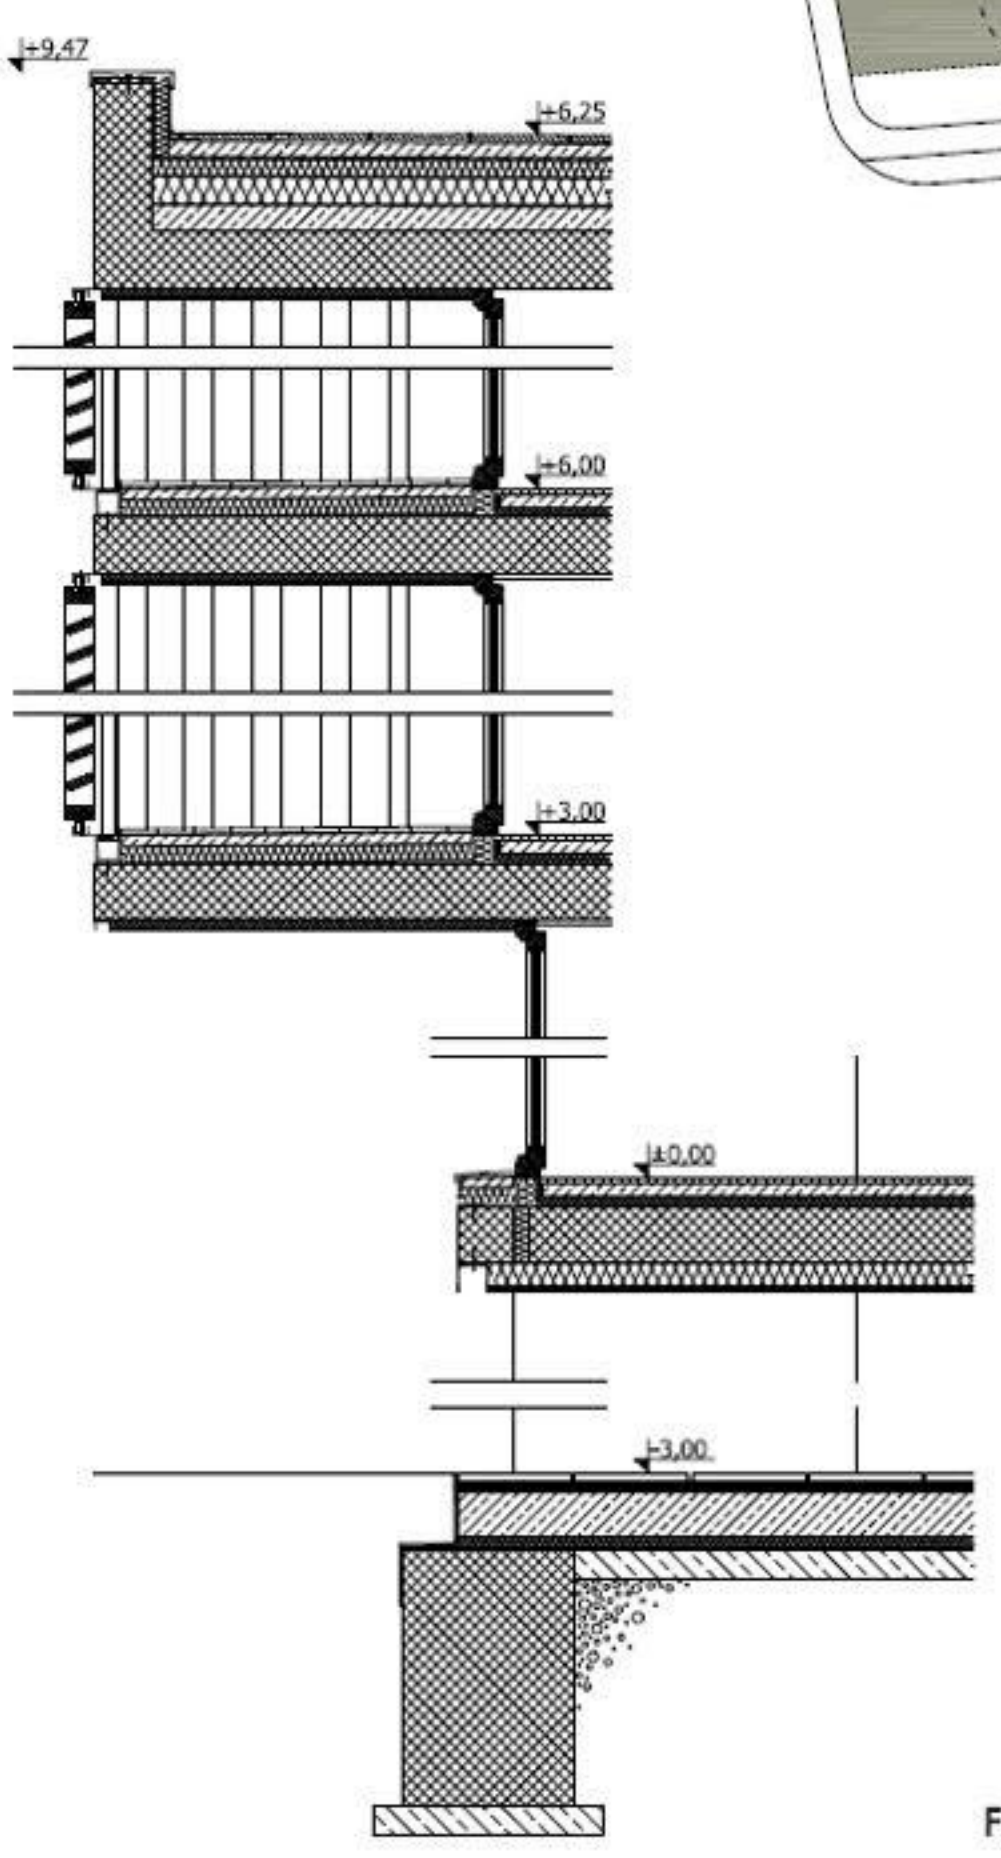



FASADNI PAS 1:20

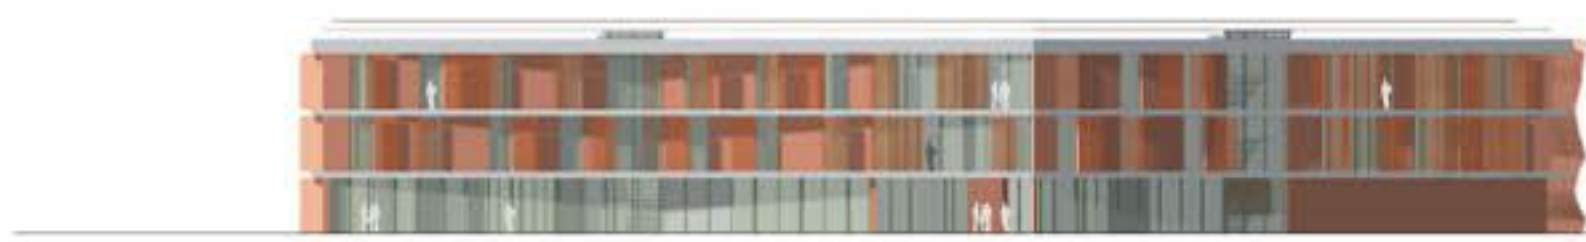

FASADA VZHOD 1:200

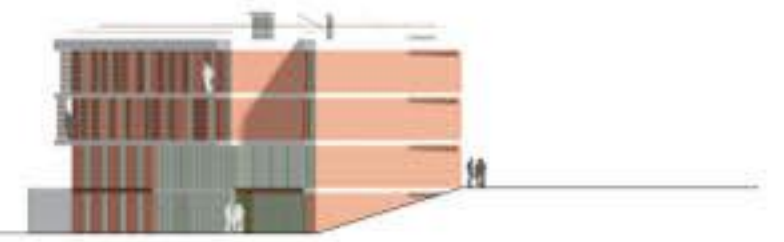


FASADA SEVER 1:200

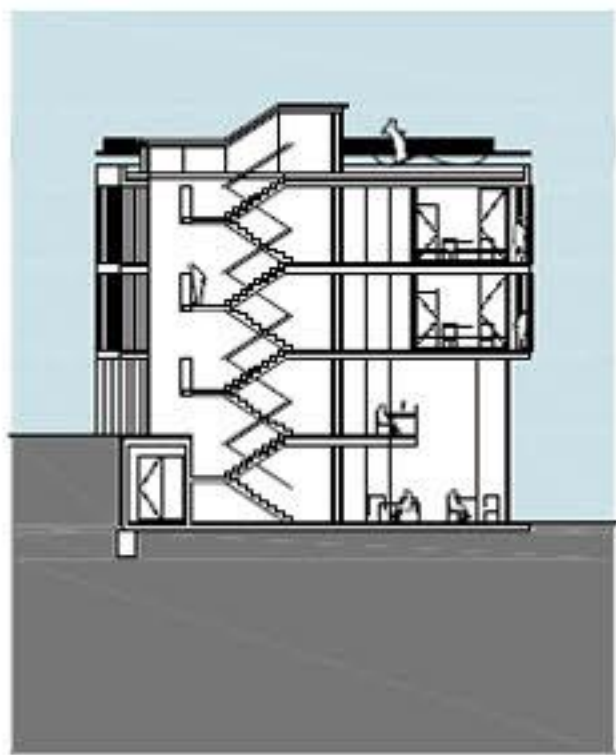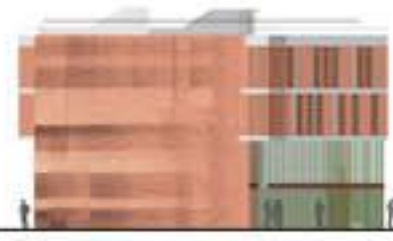


S +9.20 +9.90  
 N2 +6.00  
 N1 +3.00  
 P +0.00  
 K -3.00

PREREZ aa 1:200

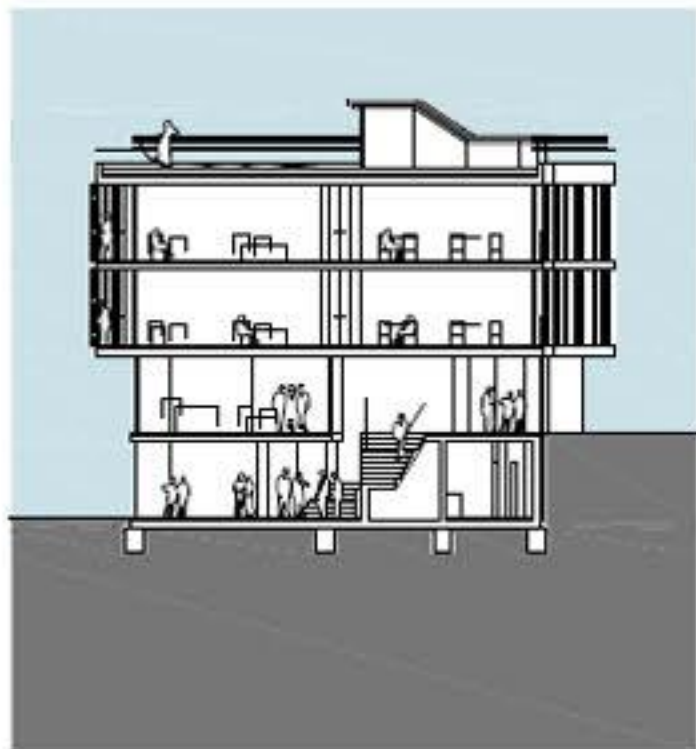

S +9.20 +9.90  
 N2 +6.00  
 N1 +3.00  
 P +0.00  
 K -3.00

PREREZ bb 1:200

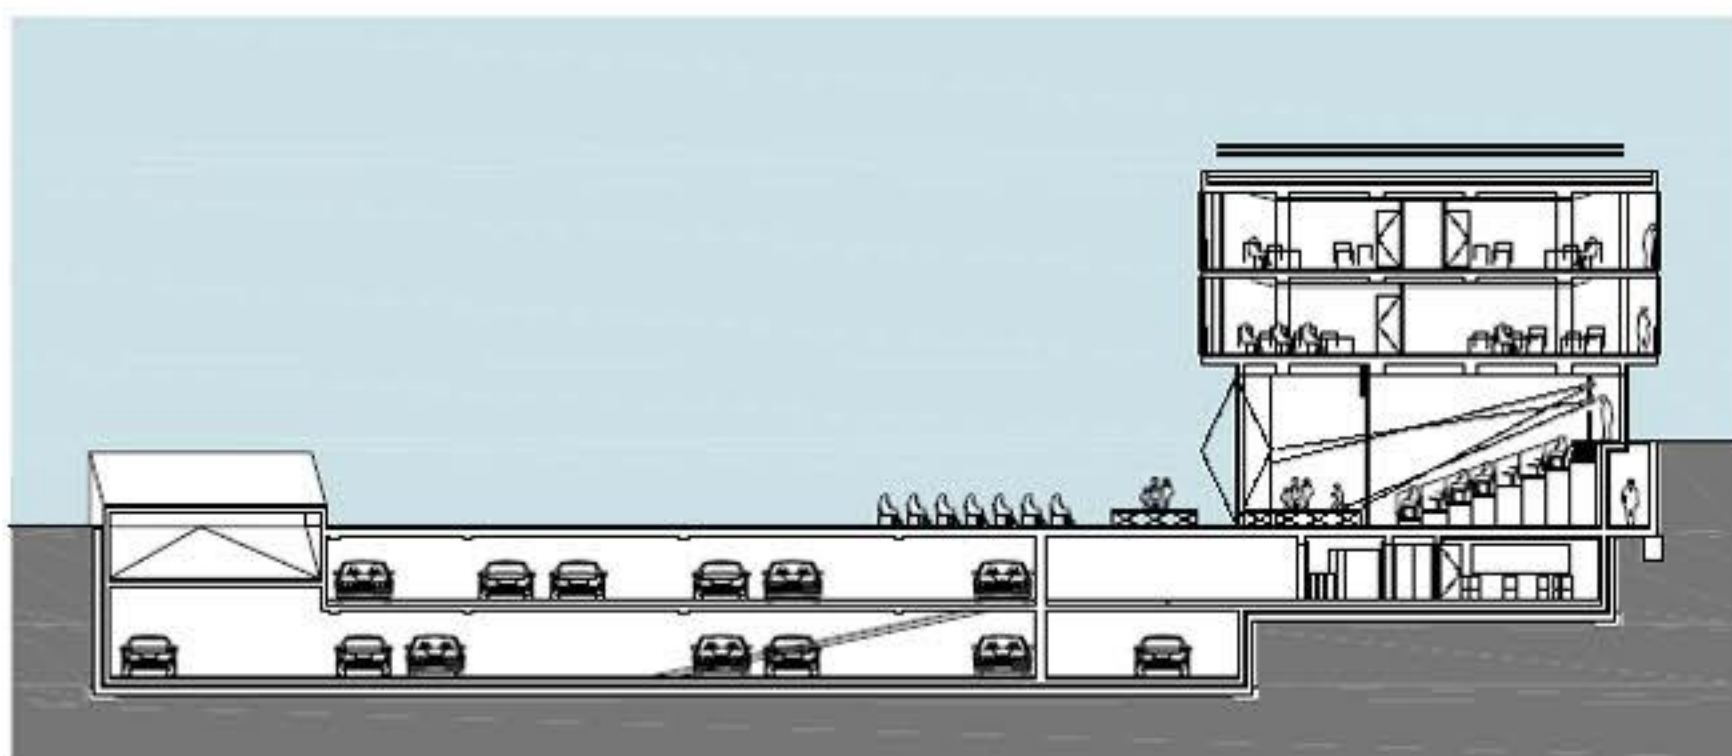


S +9.20 +9.90  
 N2 +6.00  
 N1 +3.00  
 P +0.00  
 K -3.00  
 G1 -5.80  
 G2 -8.20

PREREZ cc 1:200



S +9.20 +9.90  
 N2 +6.00  
 N1 +3.00  
 P +0.00  
 K -3.00  
 G1 -5.80  
 G2 -8.20

PREREZ dd 1:200

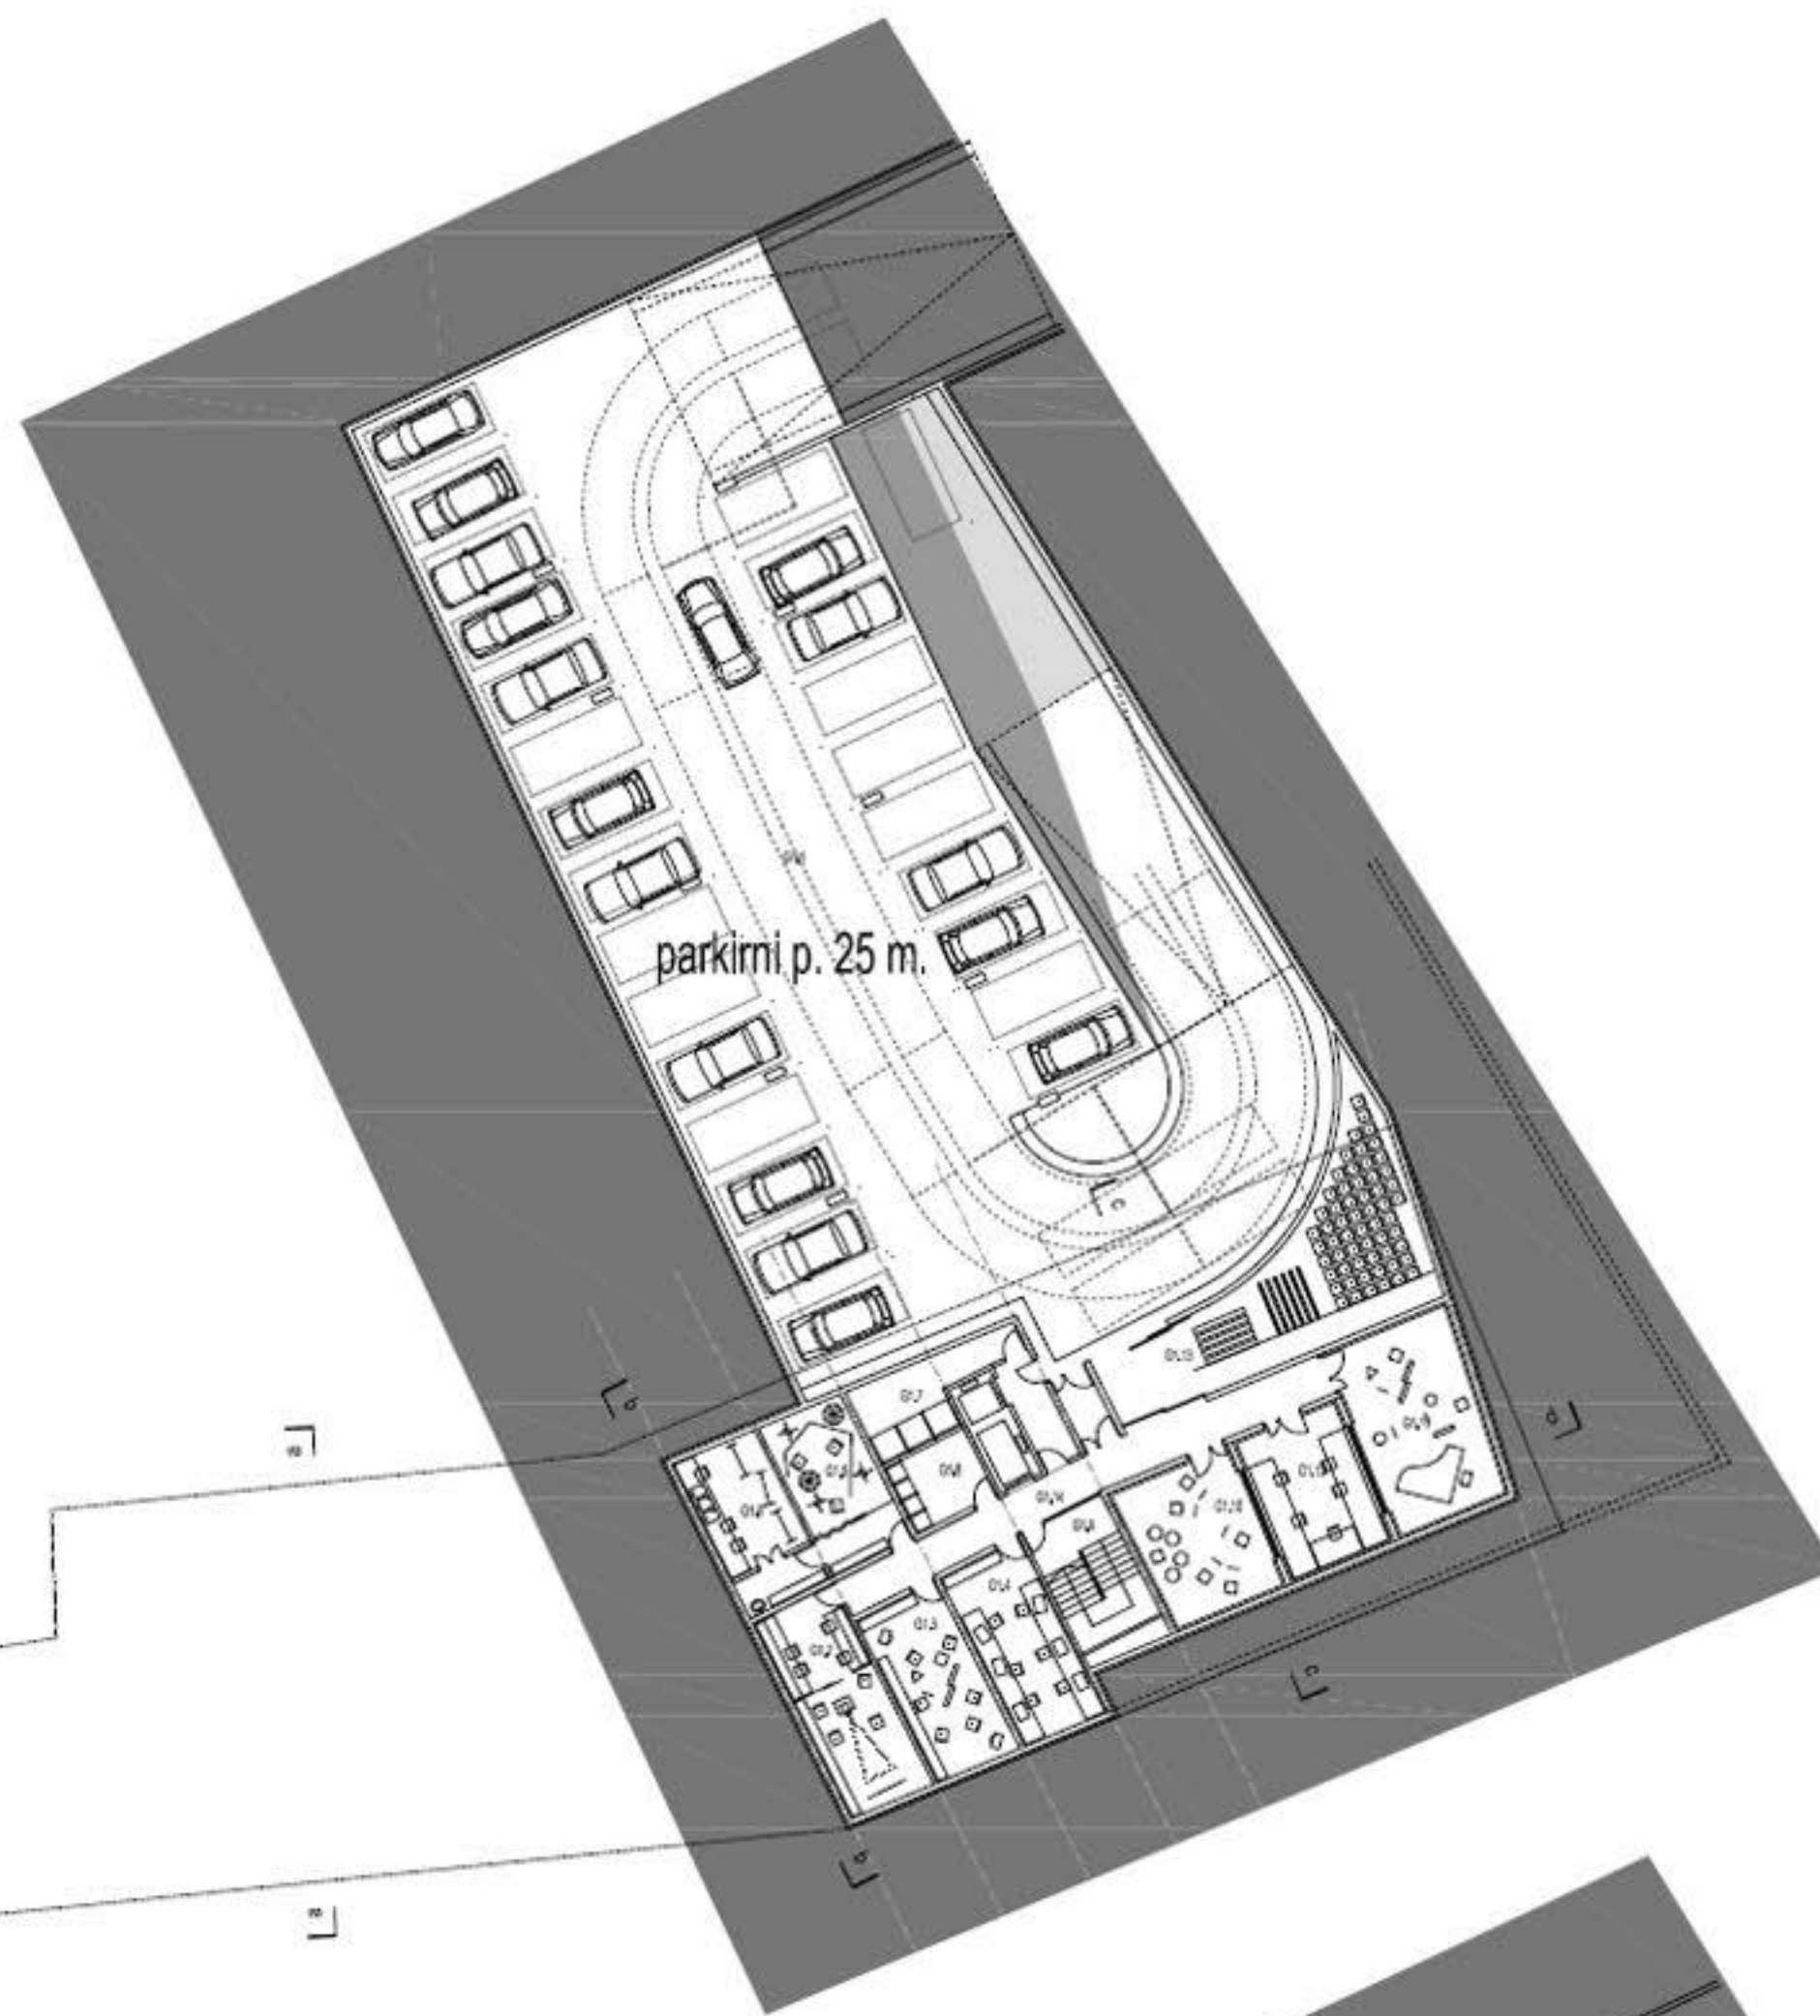

parkirni p. 25 m.

TLORIS 1.GARAŽE 1:200




parkirni p. 28 m.


TLORIS 2.GARAŽE 1:200



POGLED S PEŠEVE PERSPEKTIVE (SEVERO ZAHOD)

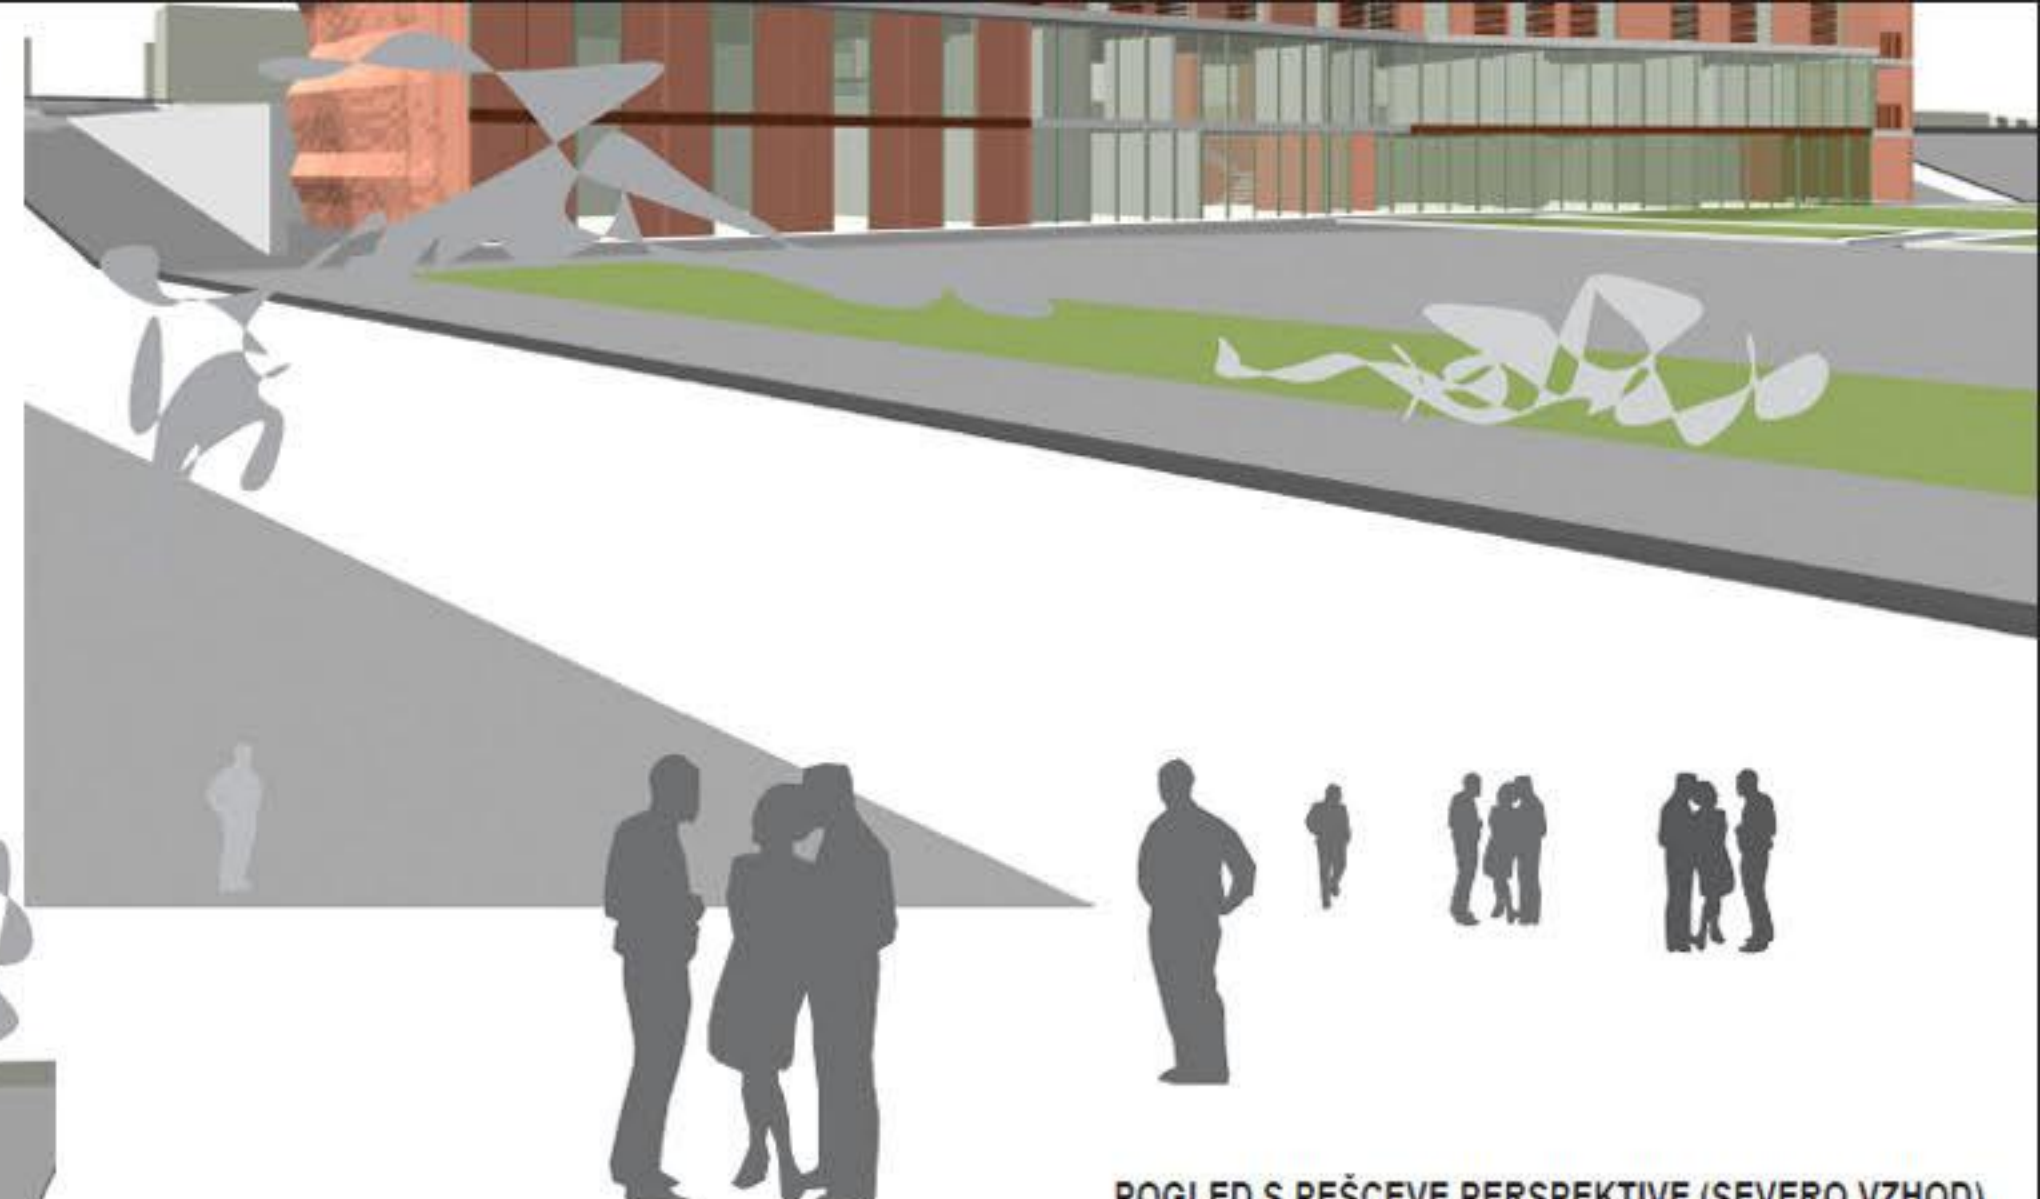

POGLED S PEŠEVE PERSPEKTIVE (SEVERO VZHOD)

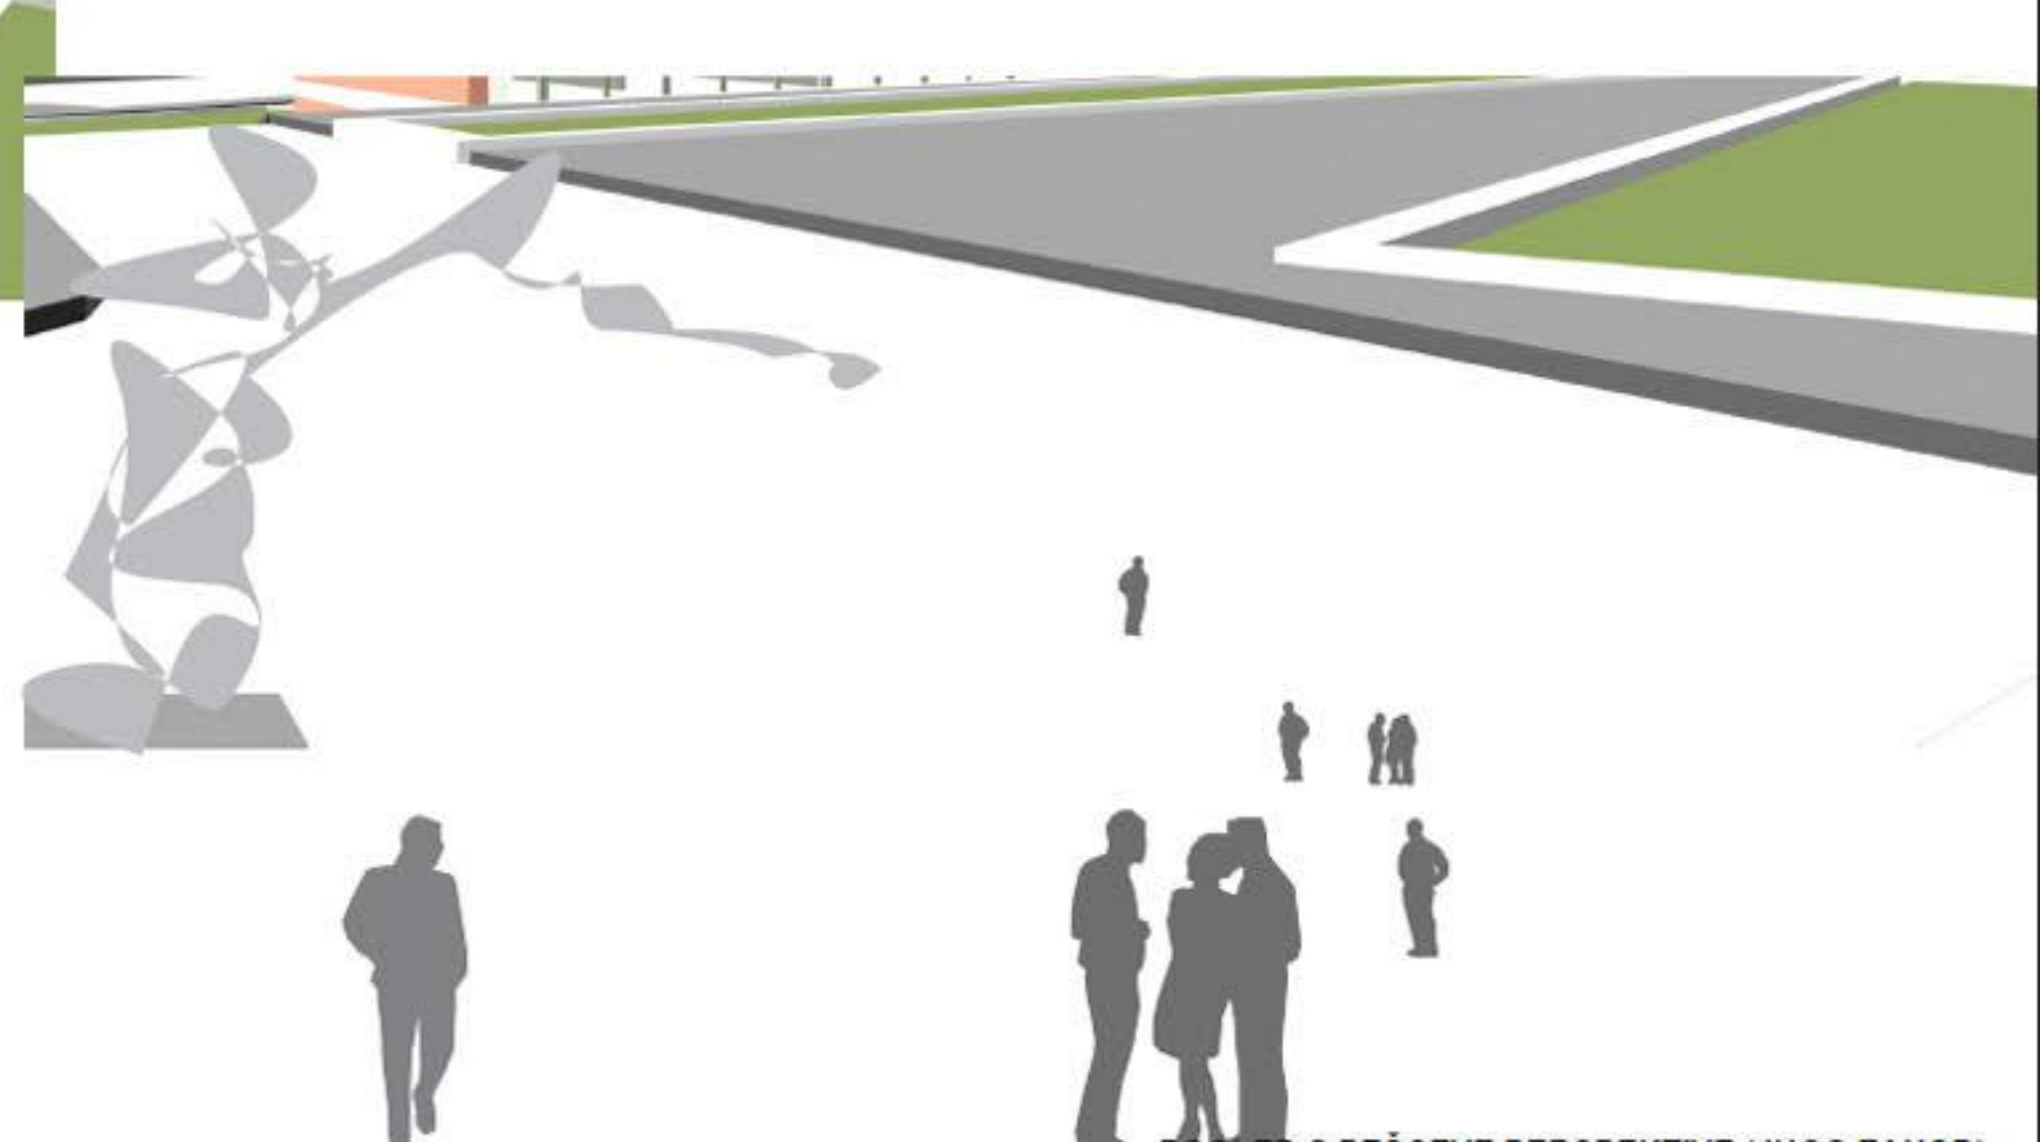

POGLED S PEŠEVE PERSPEKTIVE (JUGO ZAHOD)



POGLED S PEŠEVE PERSPEKTIVE (JUGO VZHOD)