






TLORIS 2. NADSTROPJA M 1/200




TLORIS 1. NADSTROPJA M 1/200

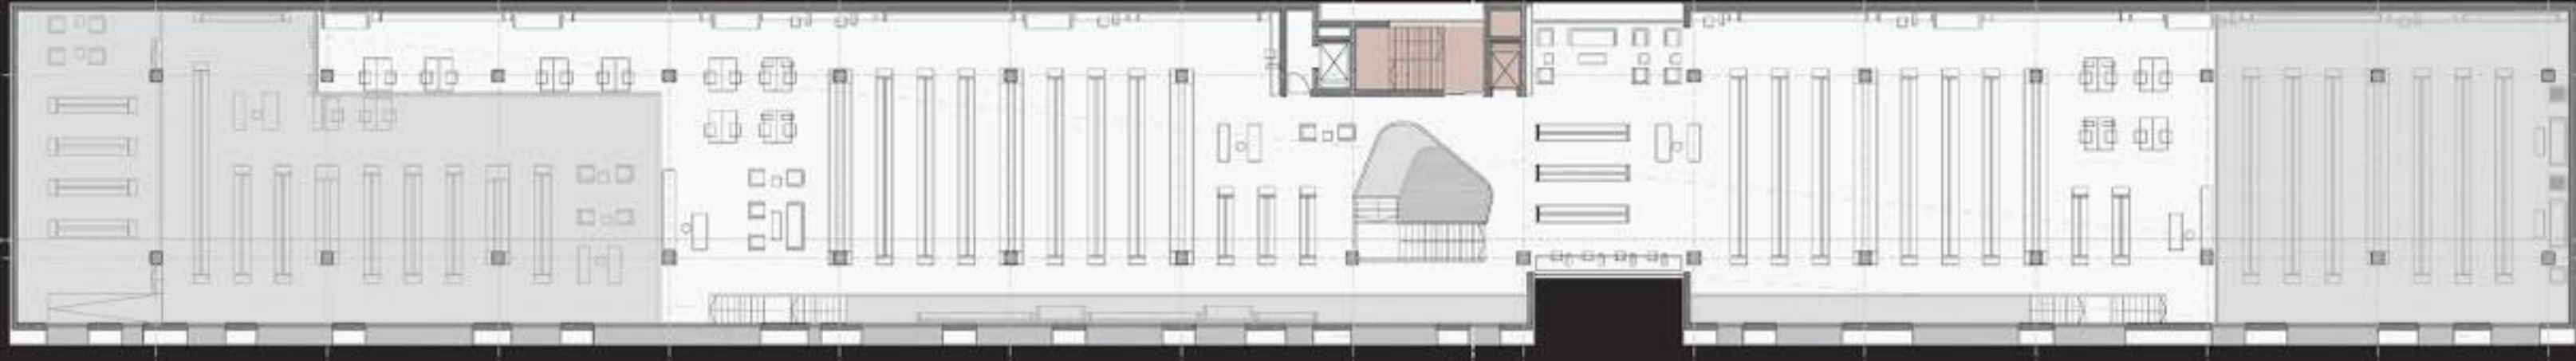


TLORIS PRITLIČJA S SITUACIJO M 1/200



TLORIS 1. KLETI M 1/200

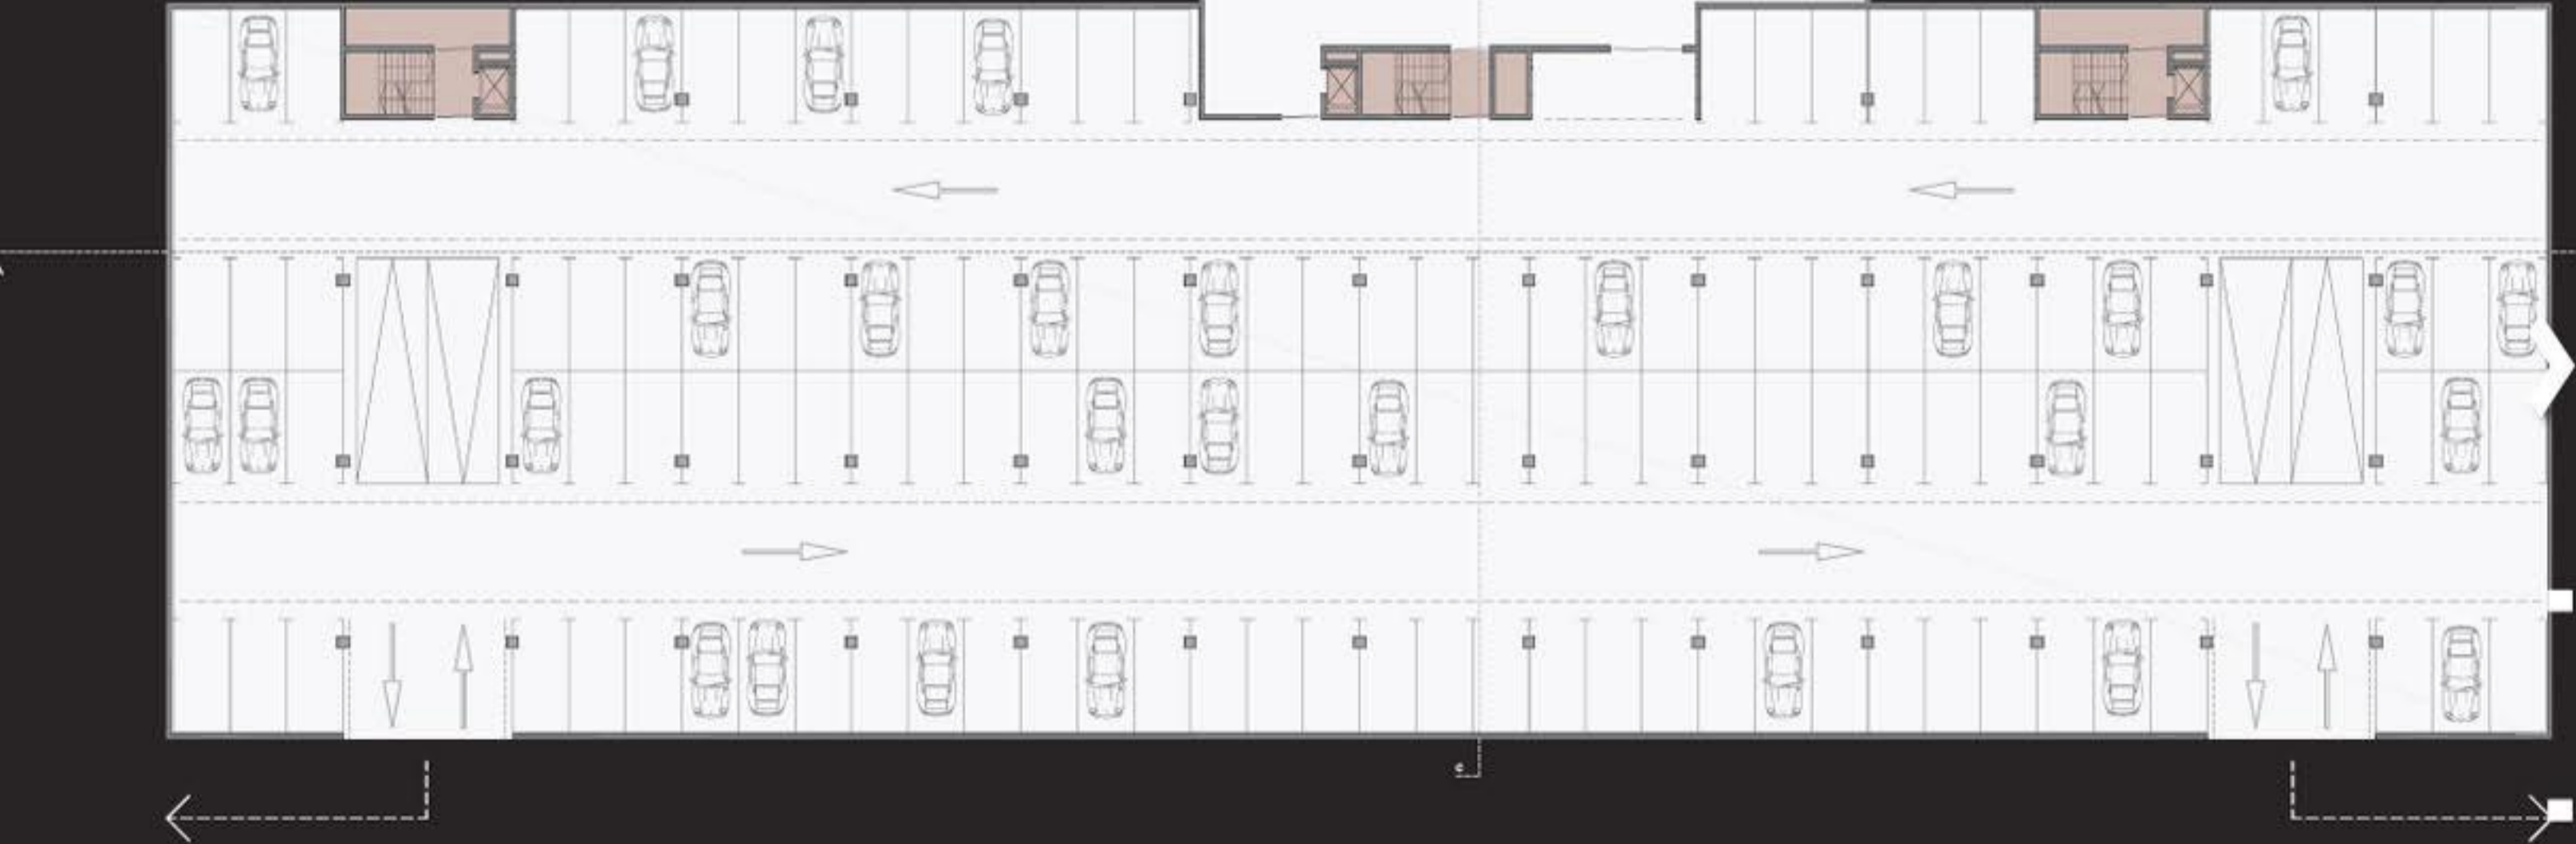

ZAHODNA FASADA M 1/200

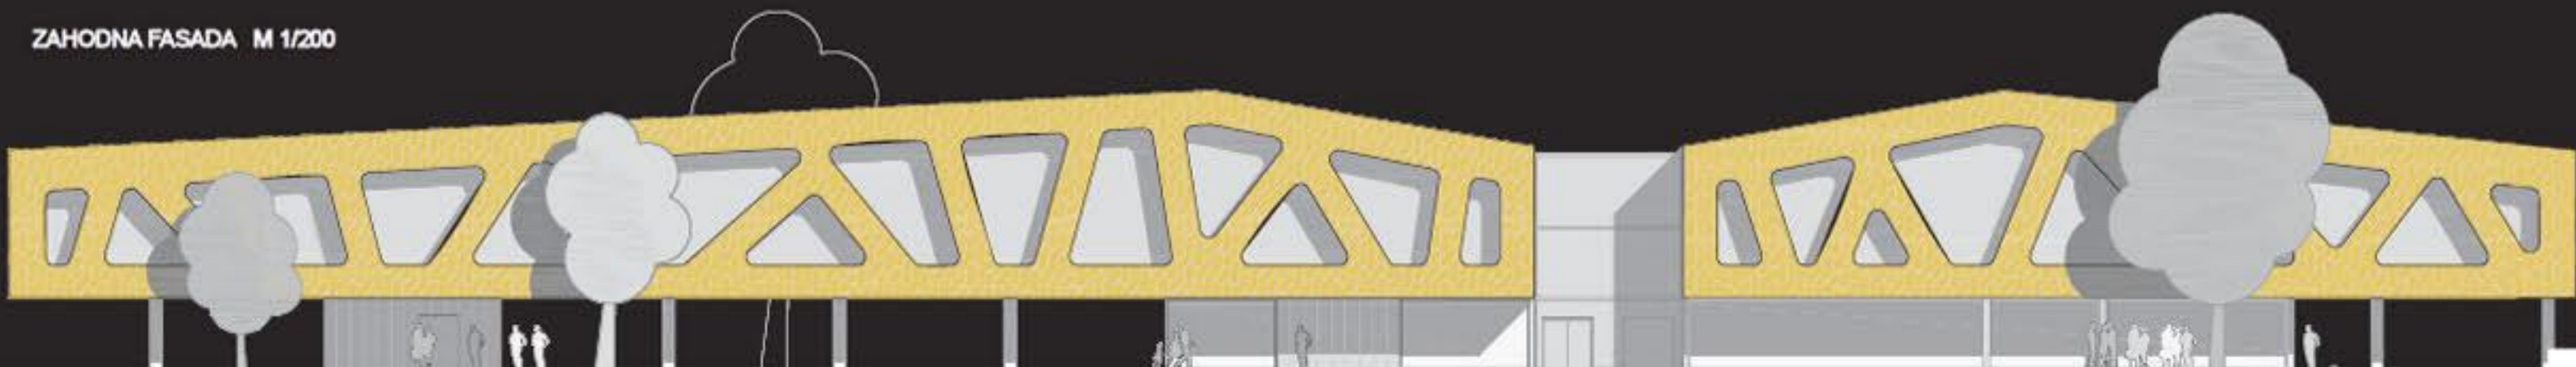

03

SKO

S

KR

U

J

J

U

arhitekturni del

