




a



b



c

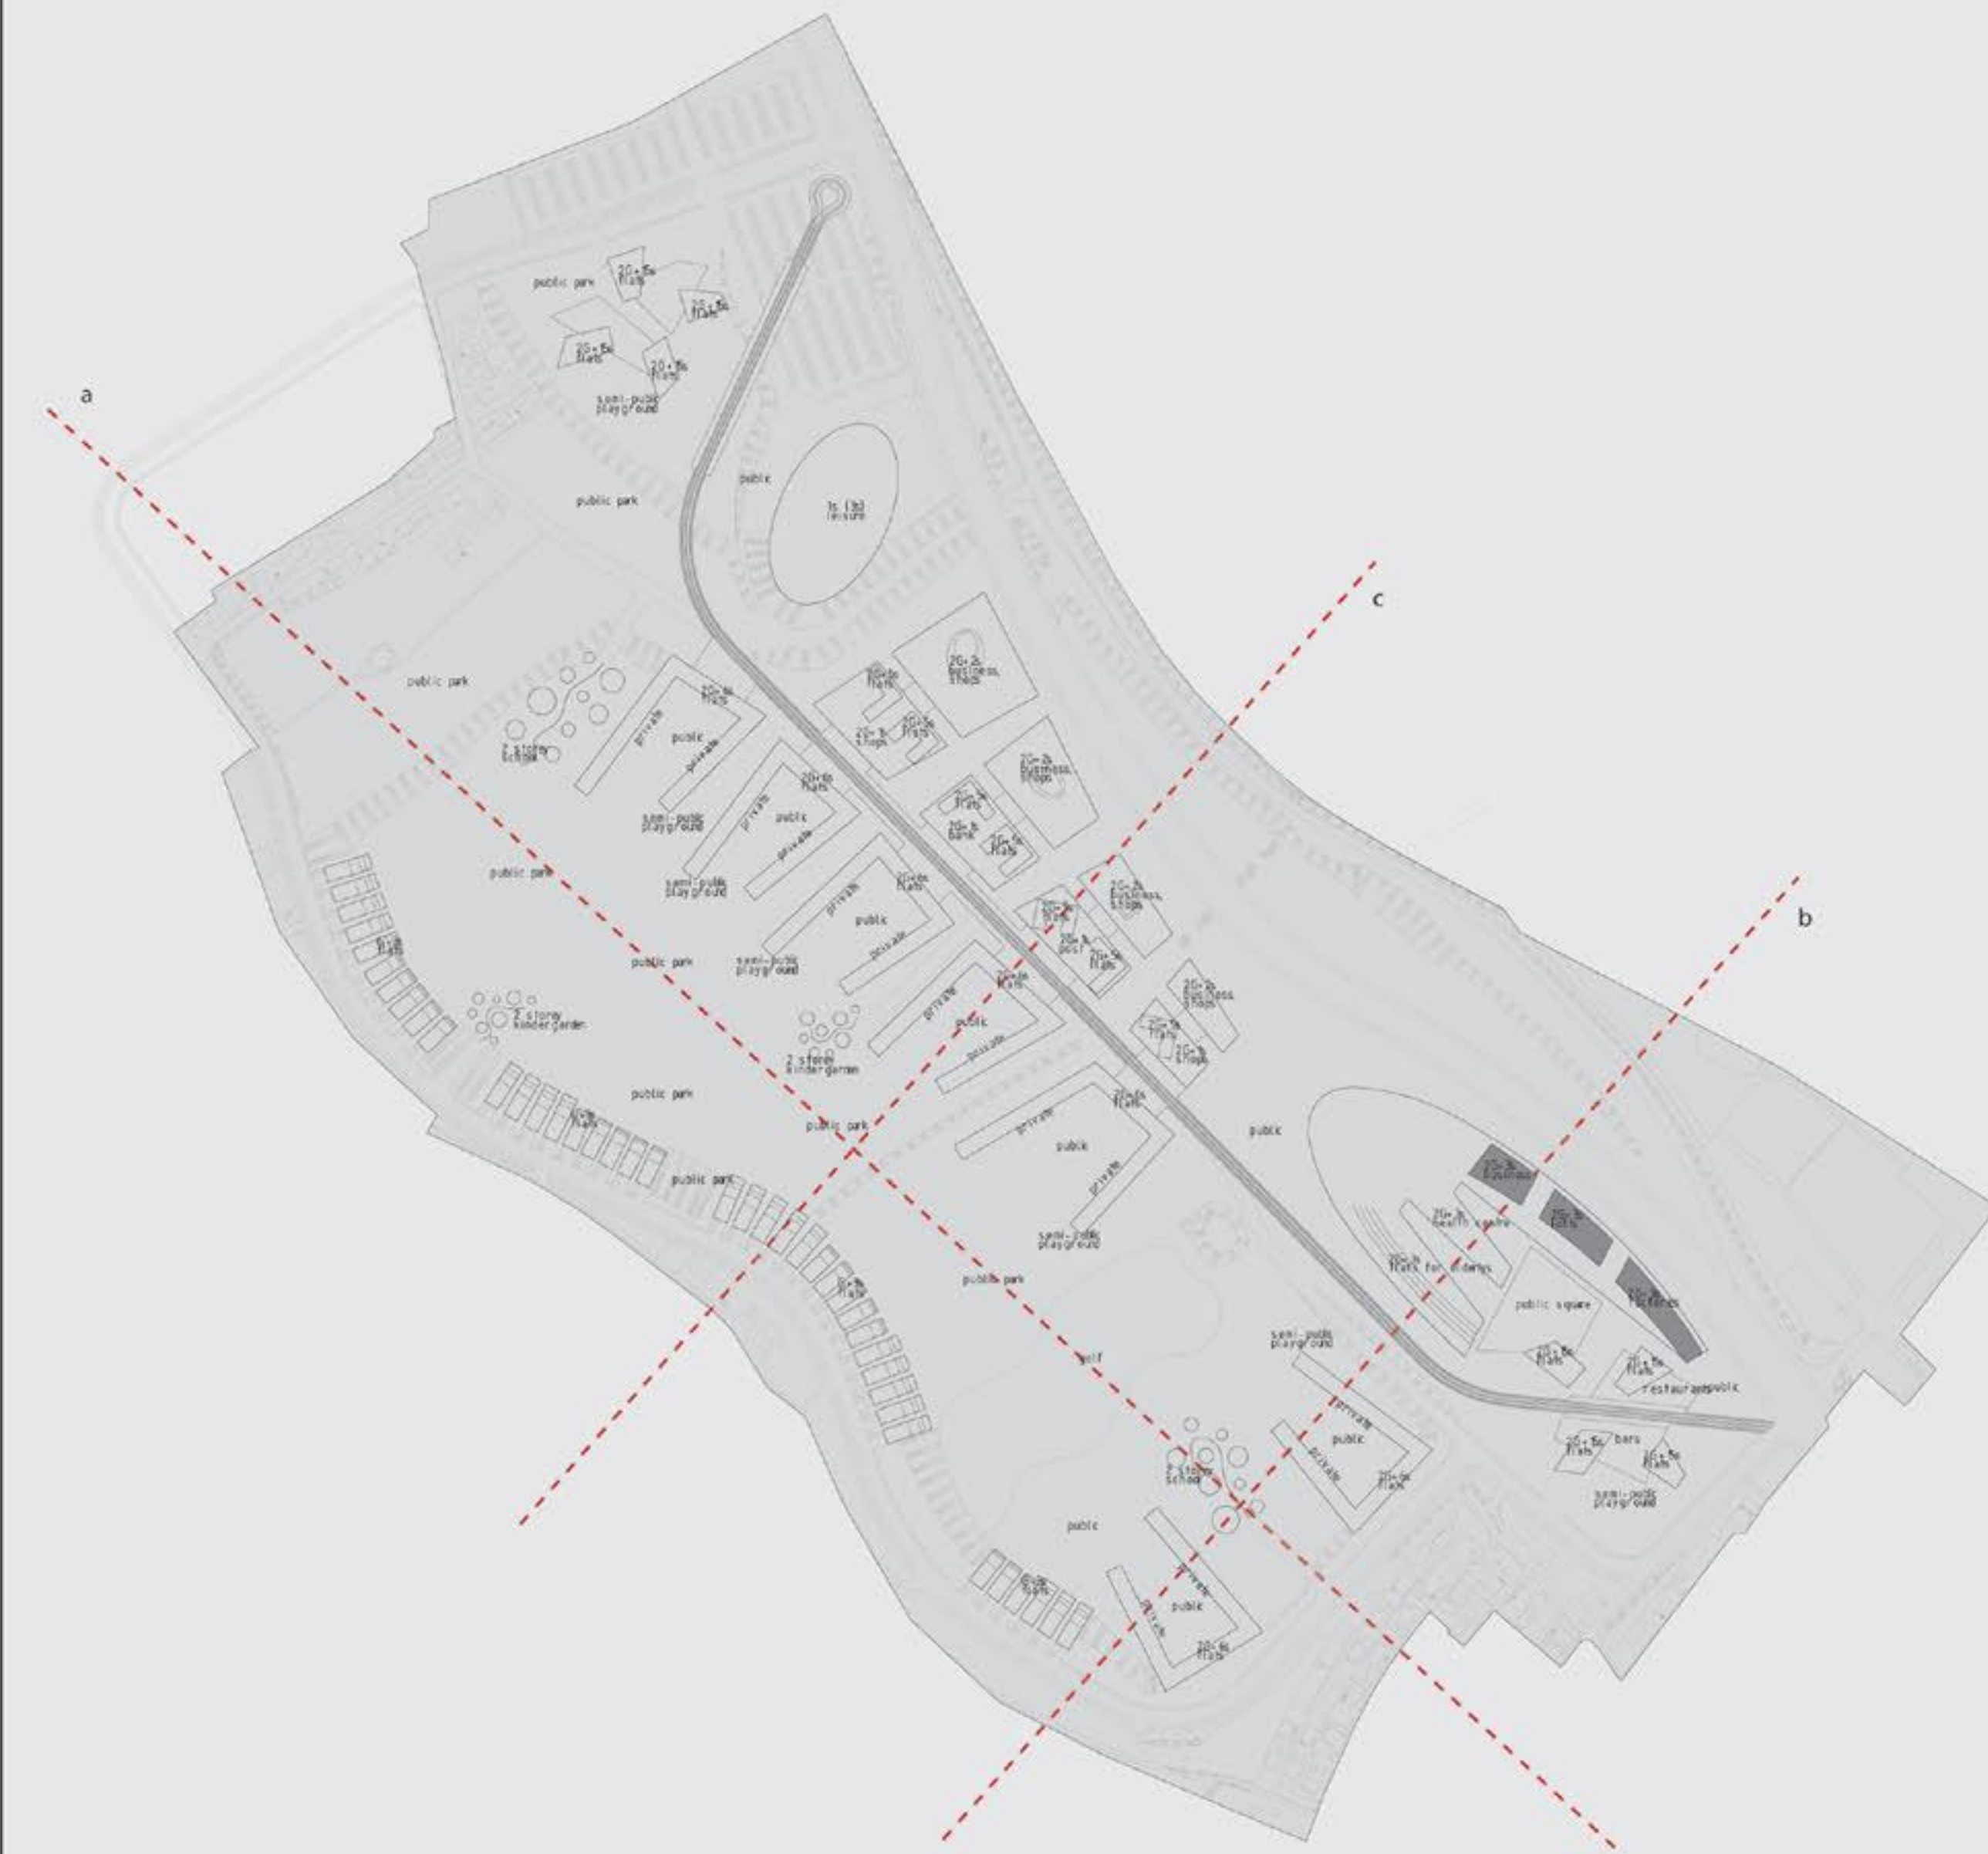

BUILDING SITUATION_with sections and axonometric projectio


scale 1:2000



RENDER_snowing



1_PHASE_garages
 scale 1:1000

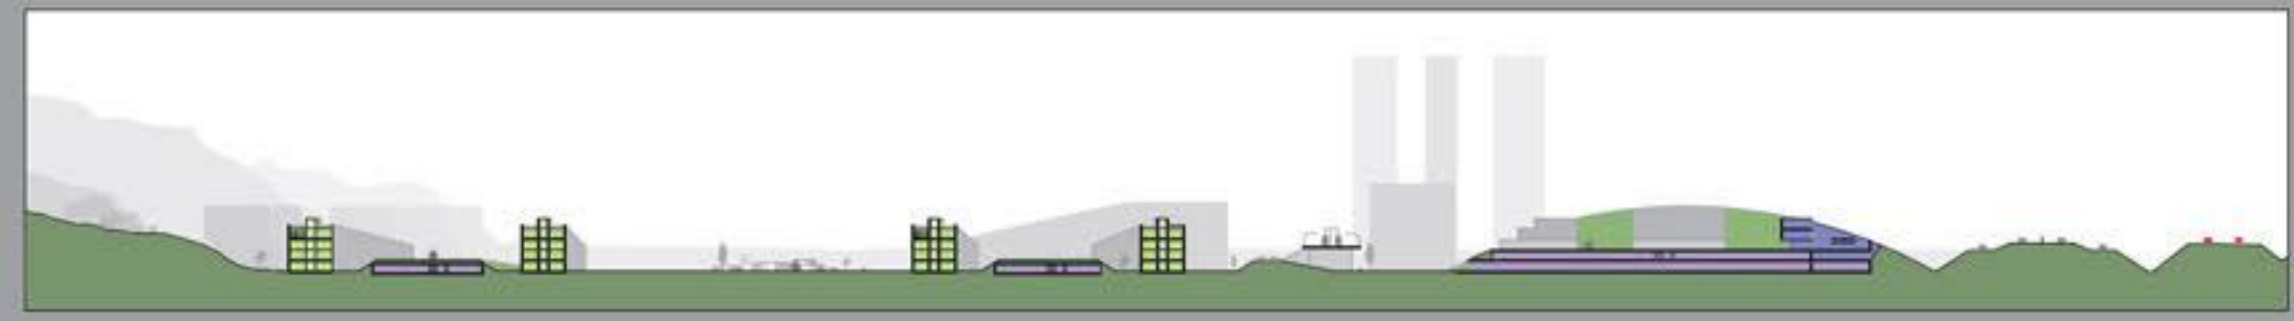


SECTION_a



1_PHASE_ground floor

scale 1:1000

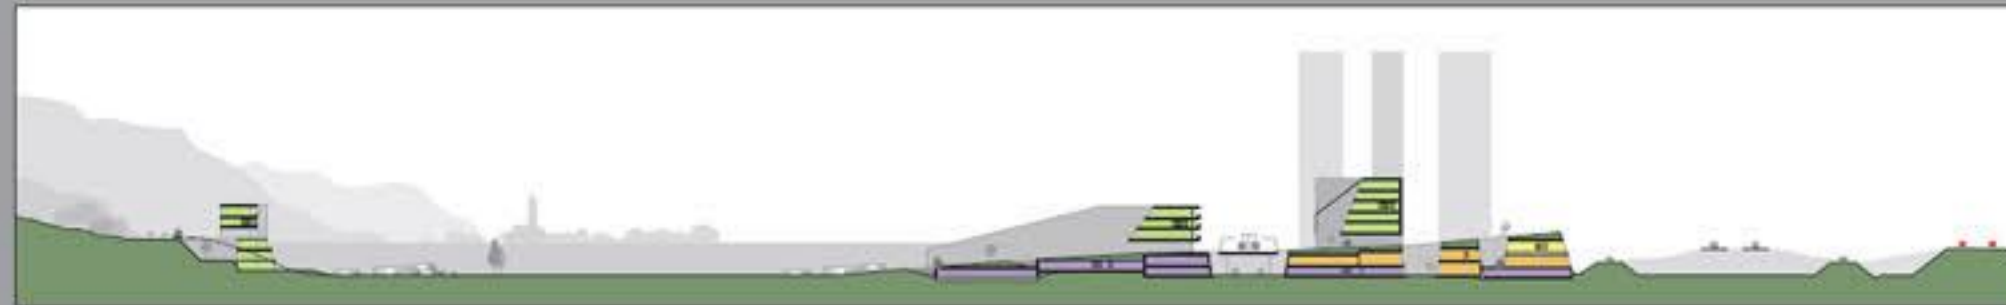


SECTION_b



1_PHASE_typical floor







scale 1:1000

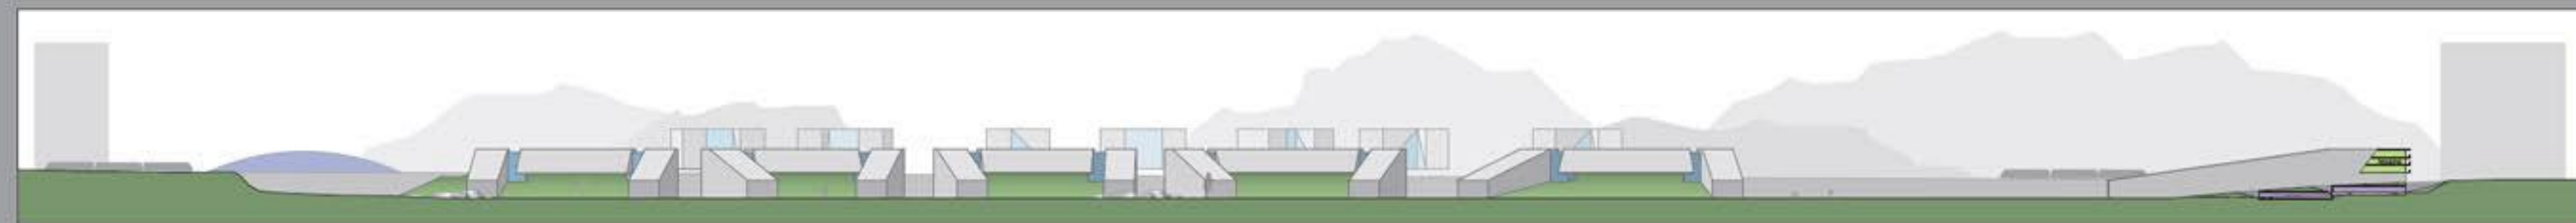

SECTION_c




TRAFFIC SOLUTION

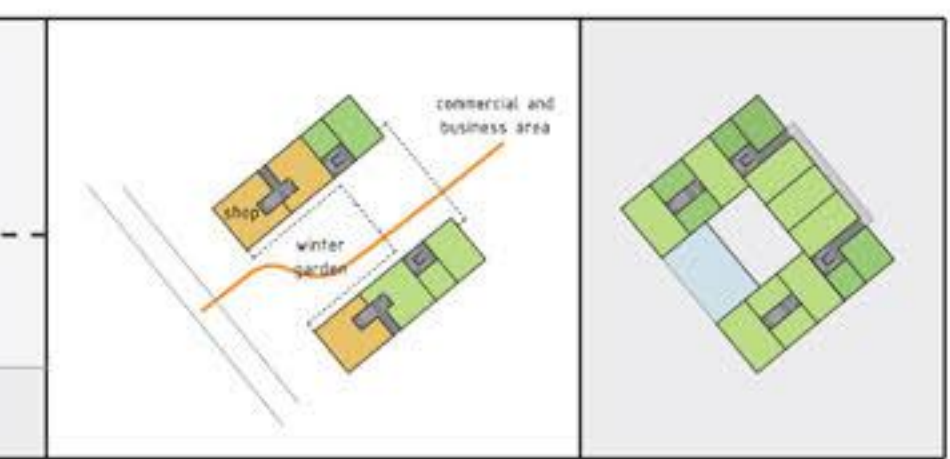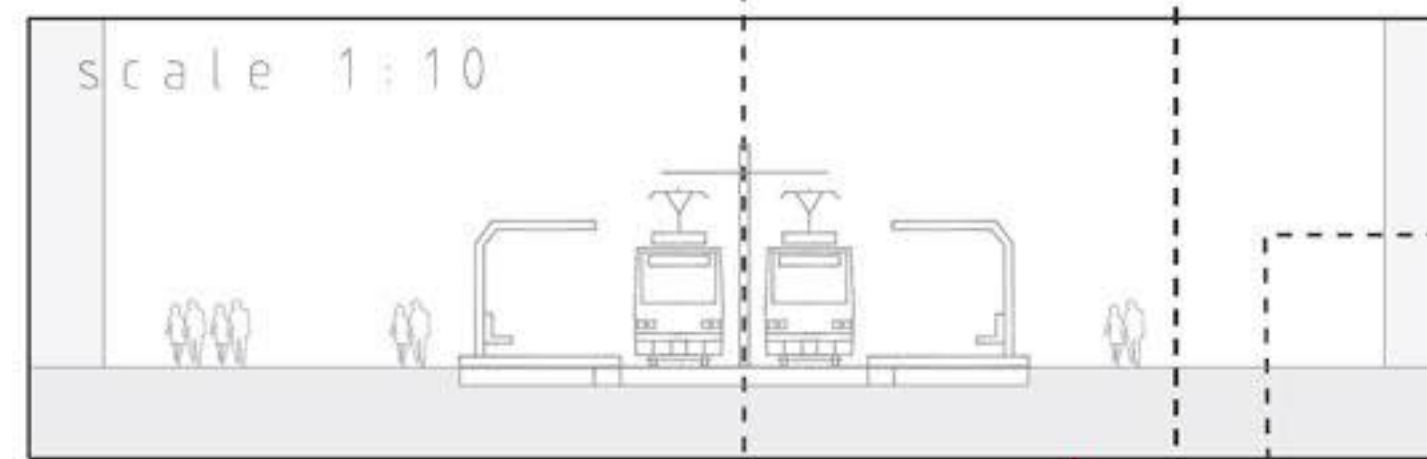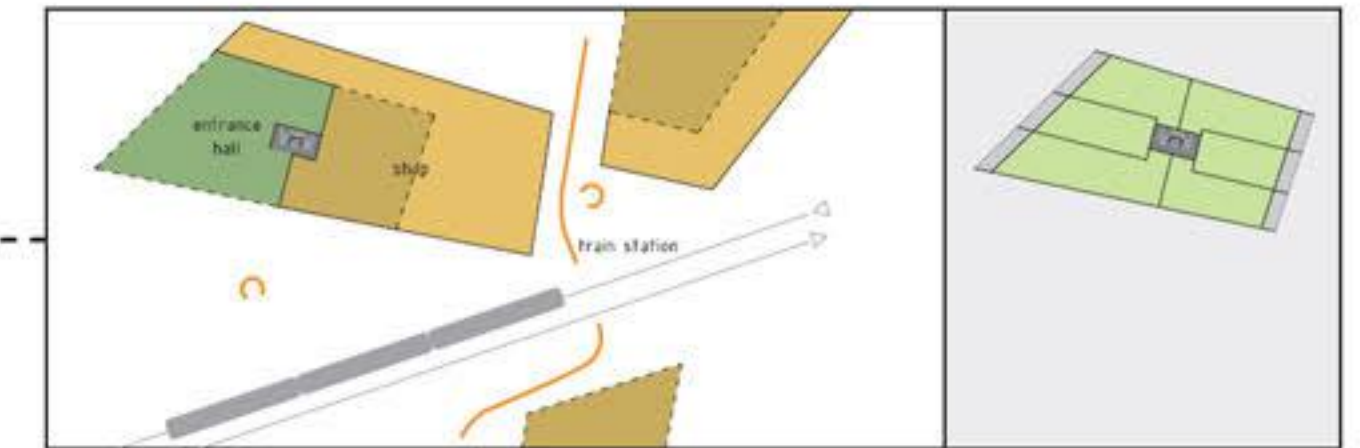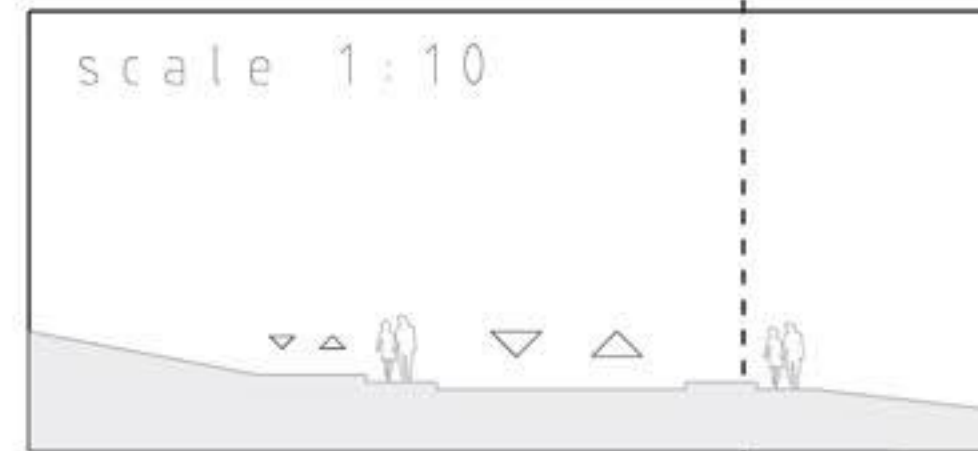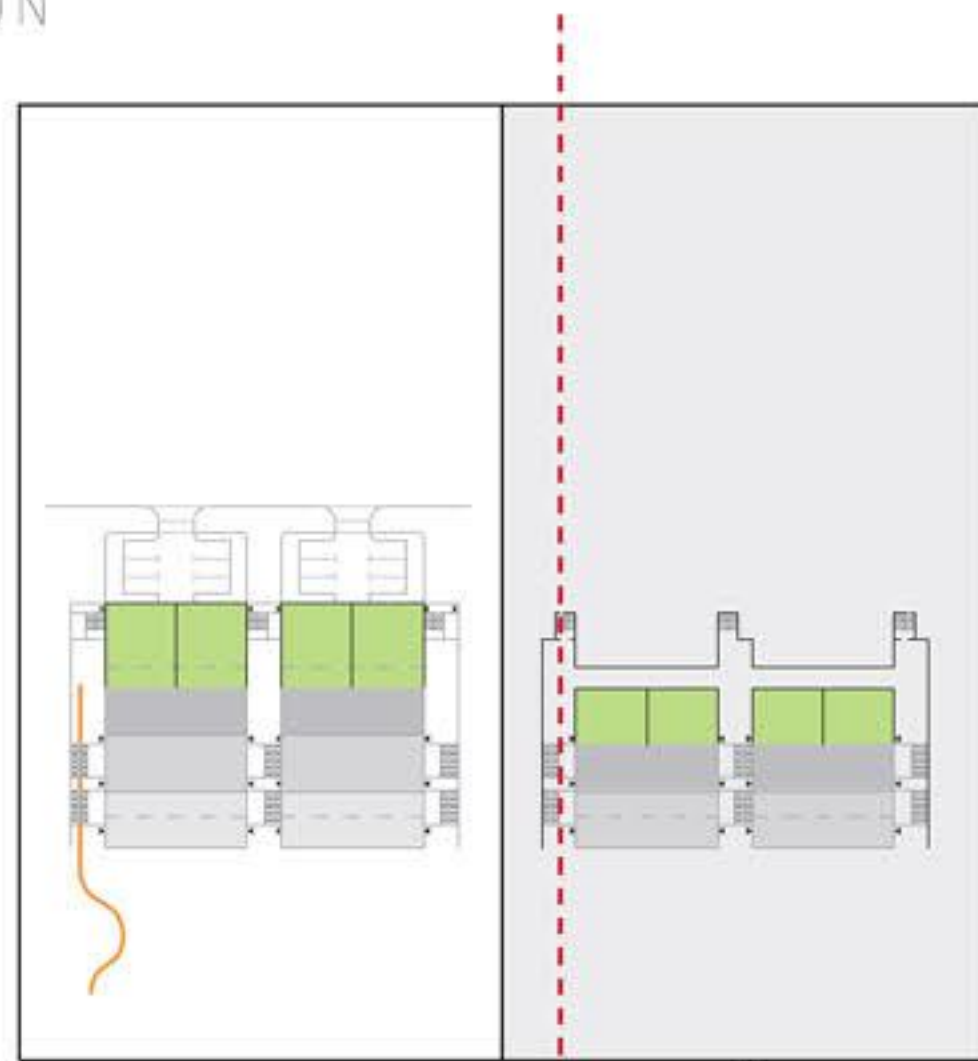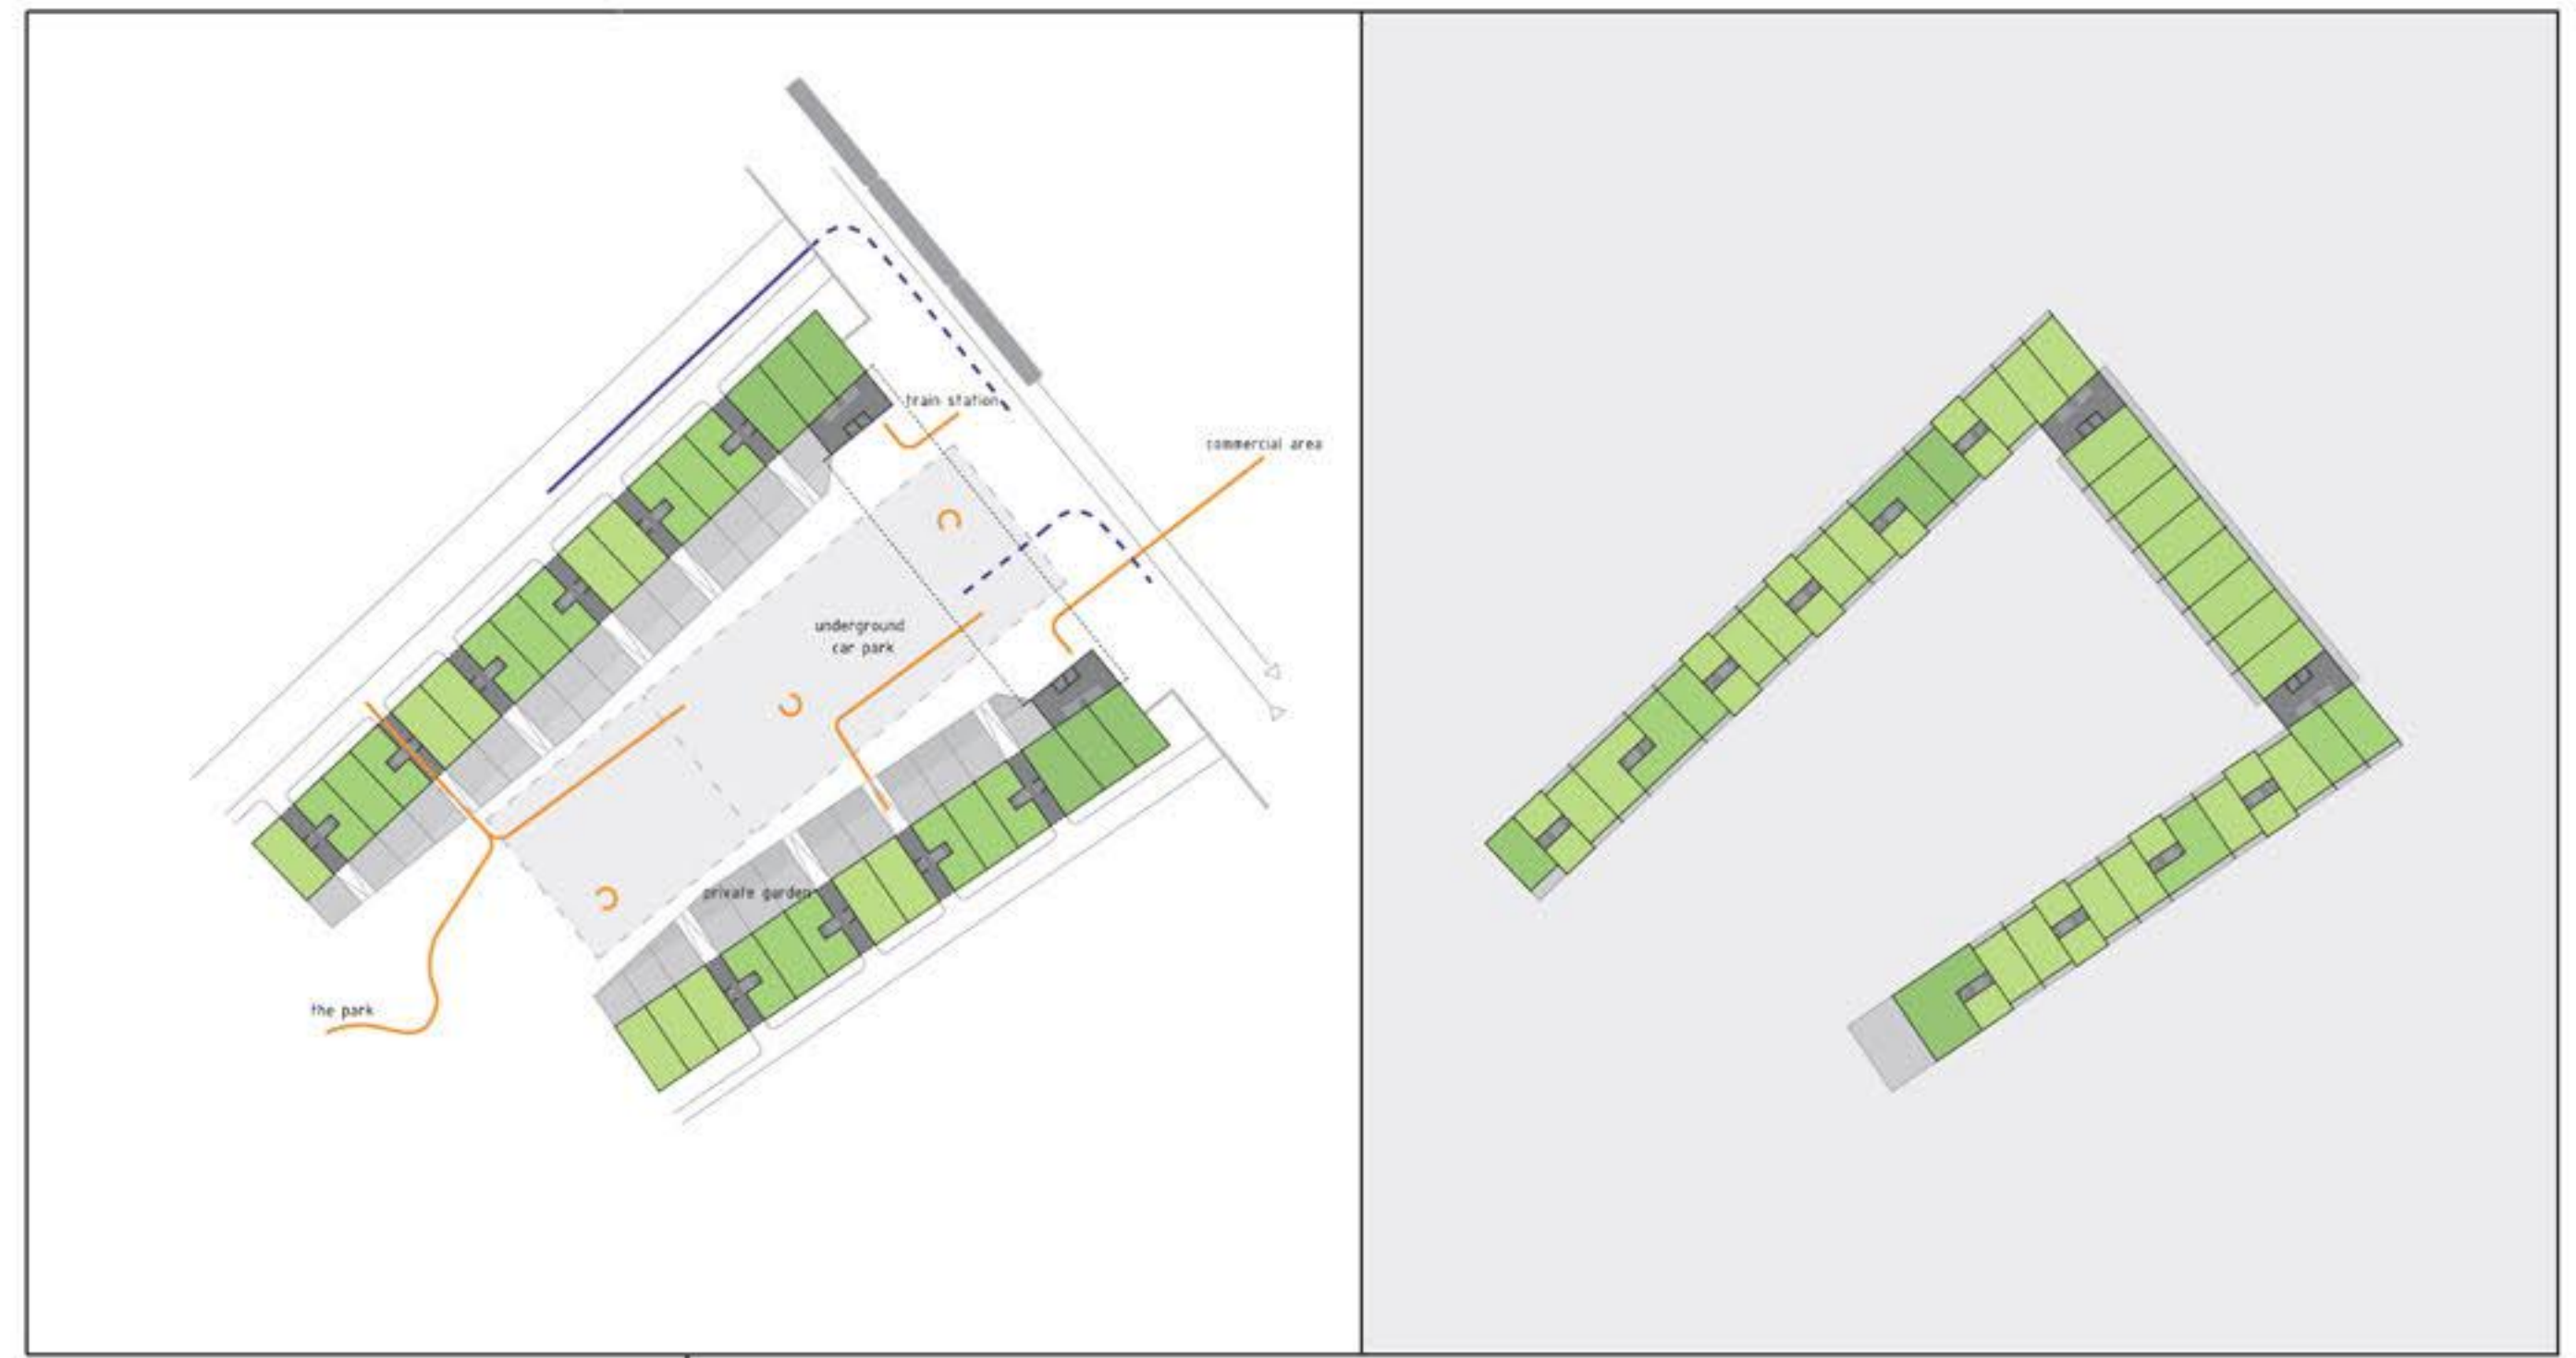








TYPOLOGIES

scale 1:500

SECTION_b

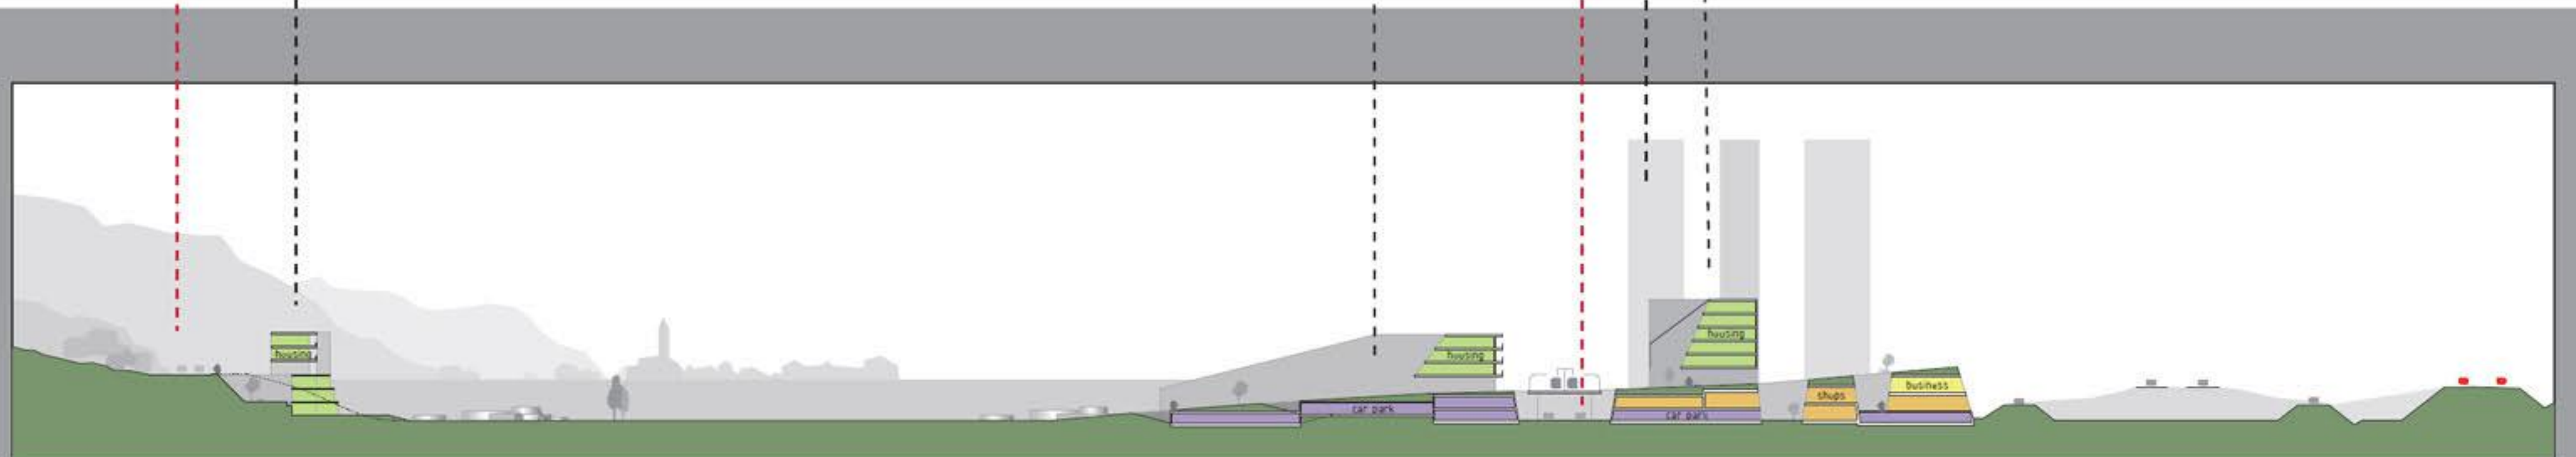

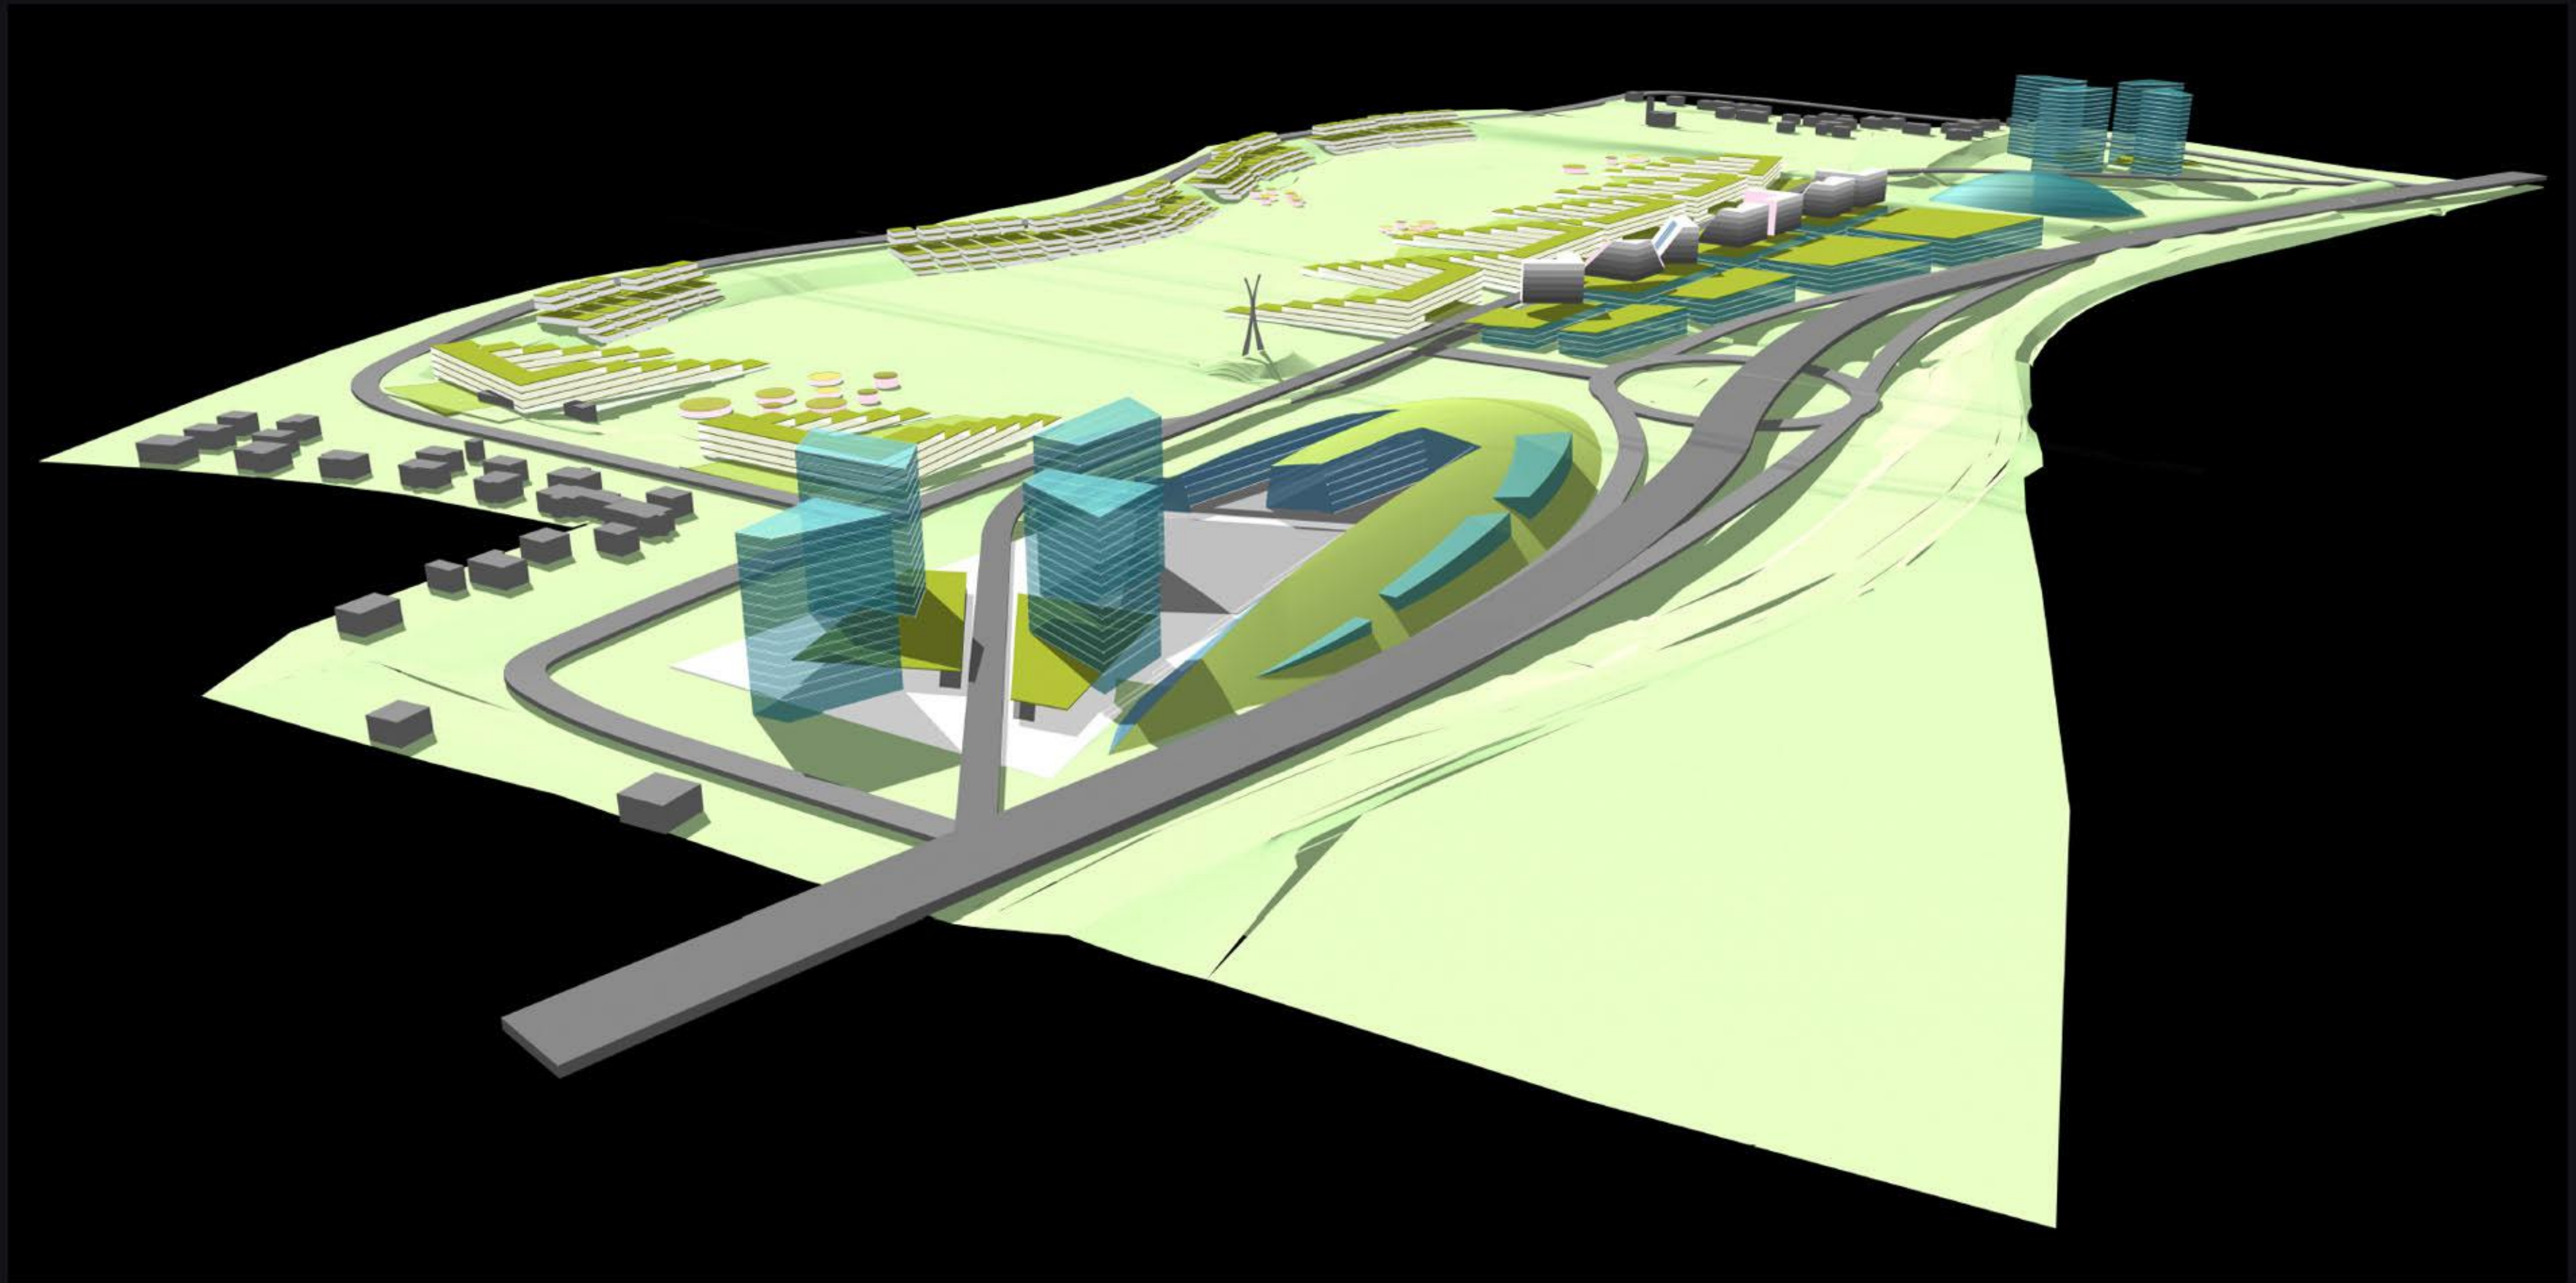

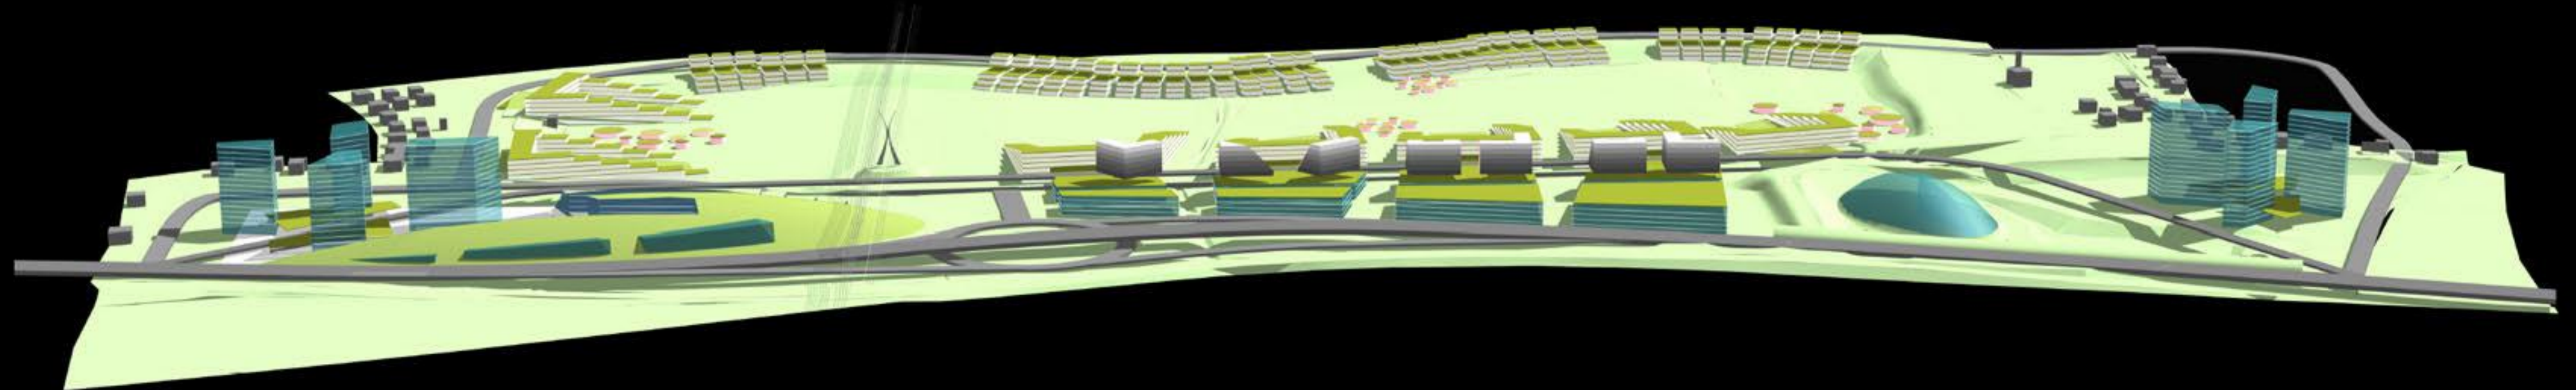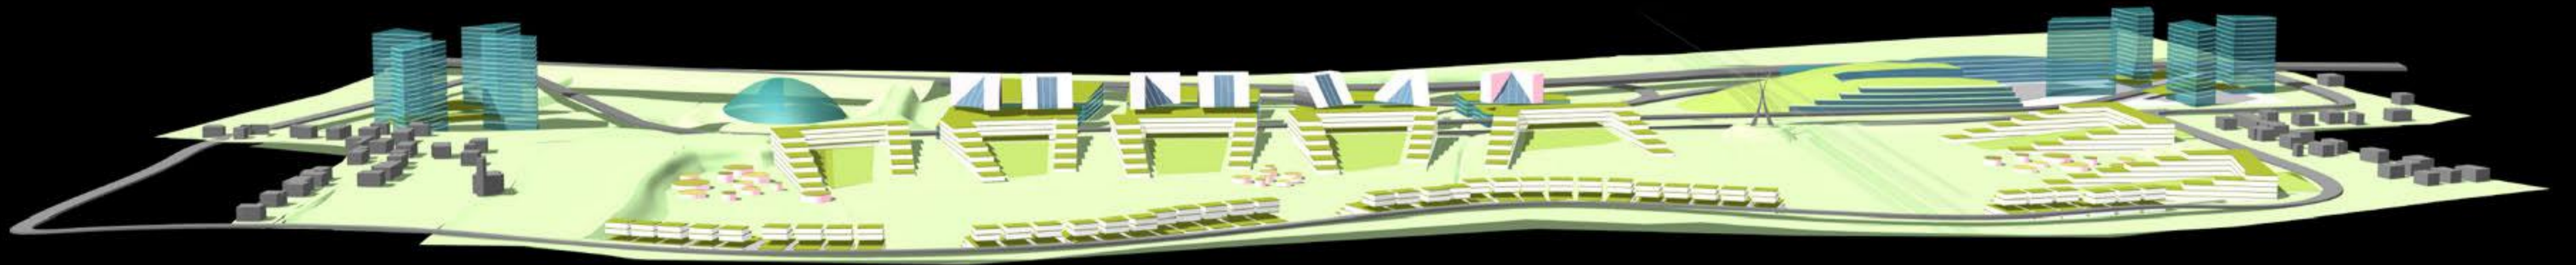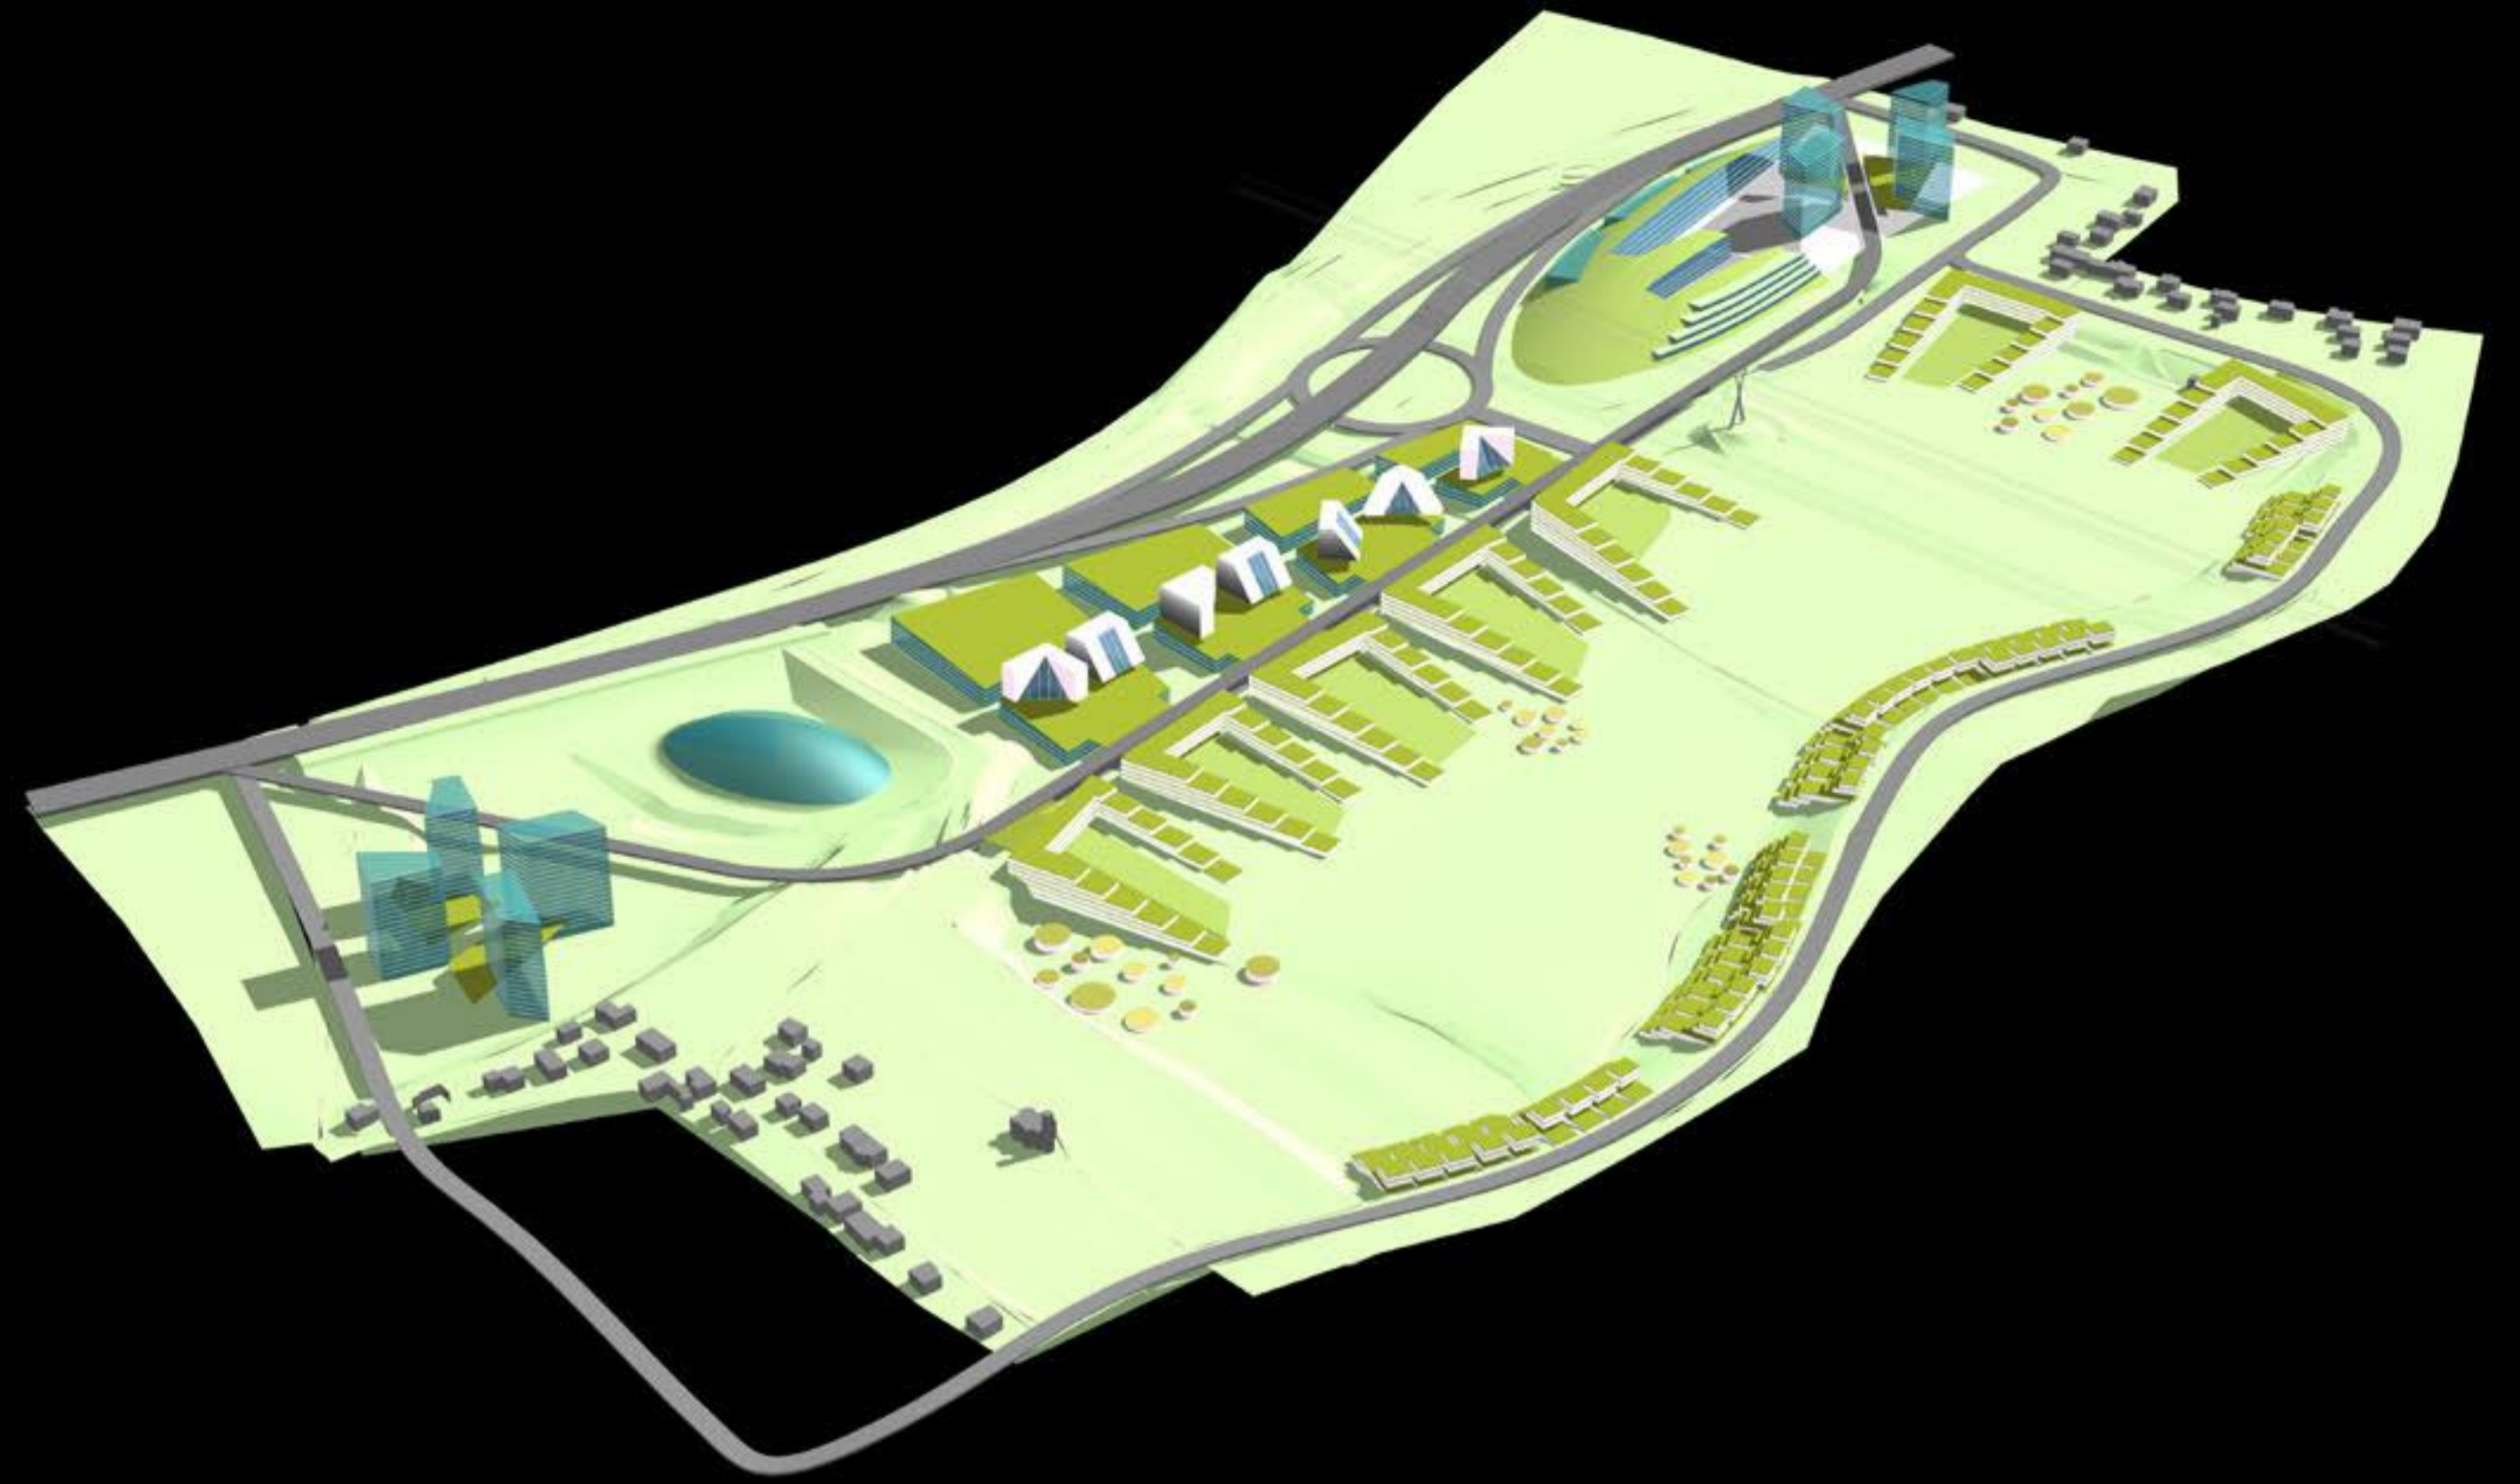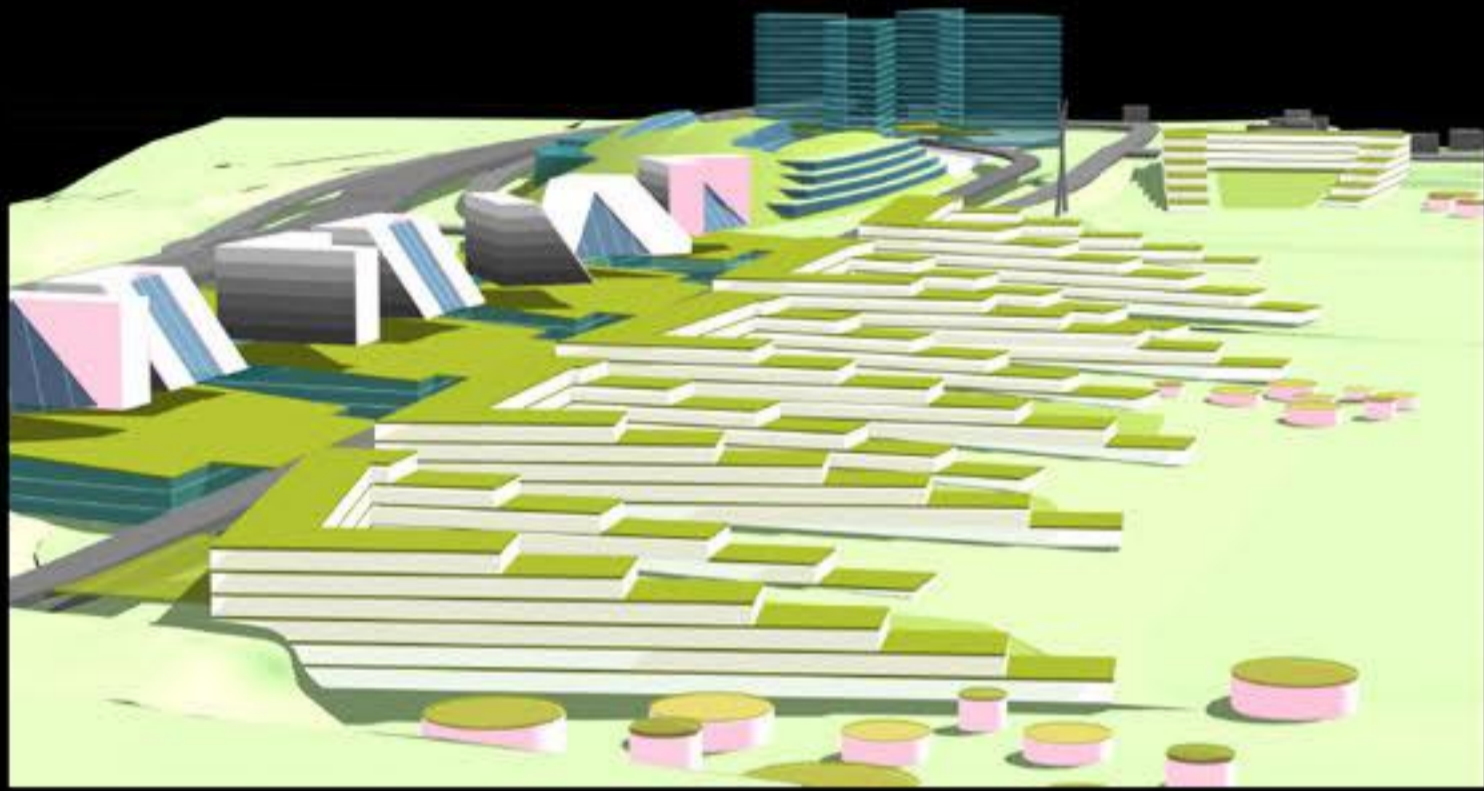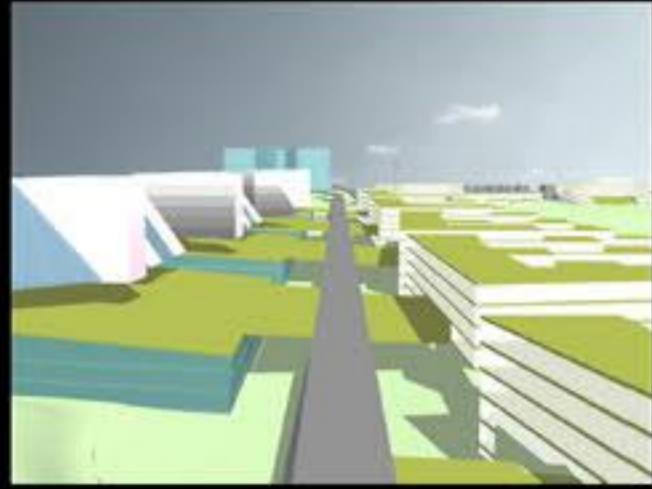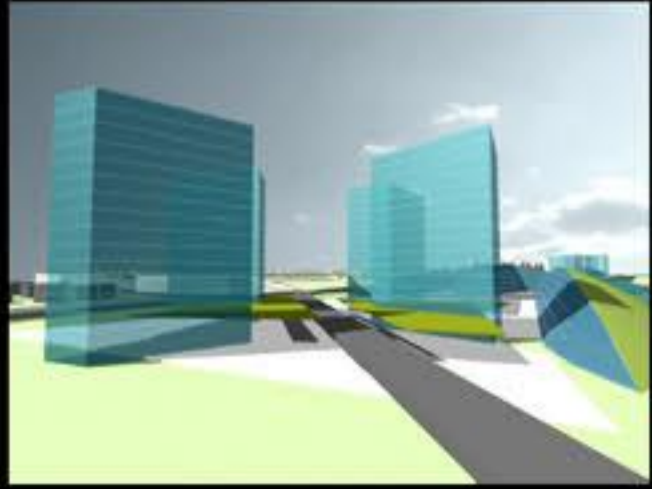




Arrangement of the settlement in wide area scale 1:5000


0 100 200 300 400 500m

Scheme of phases scale 1:5000


Phase 1

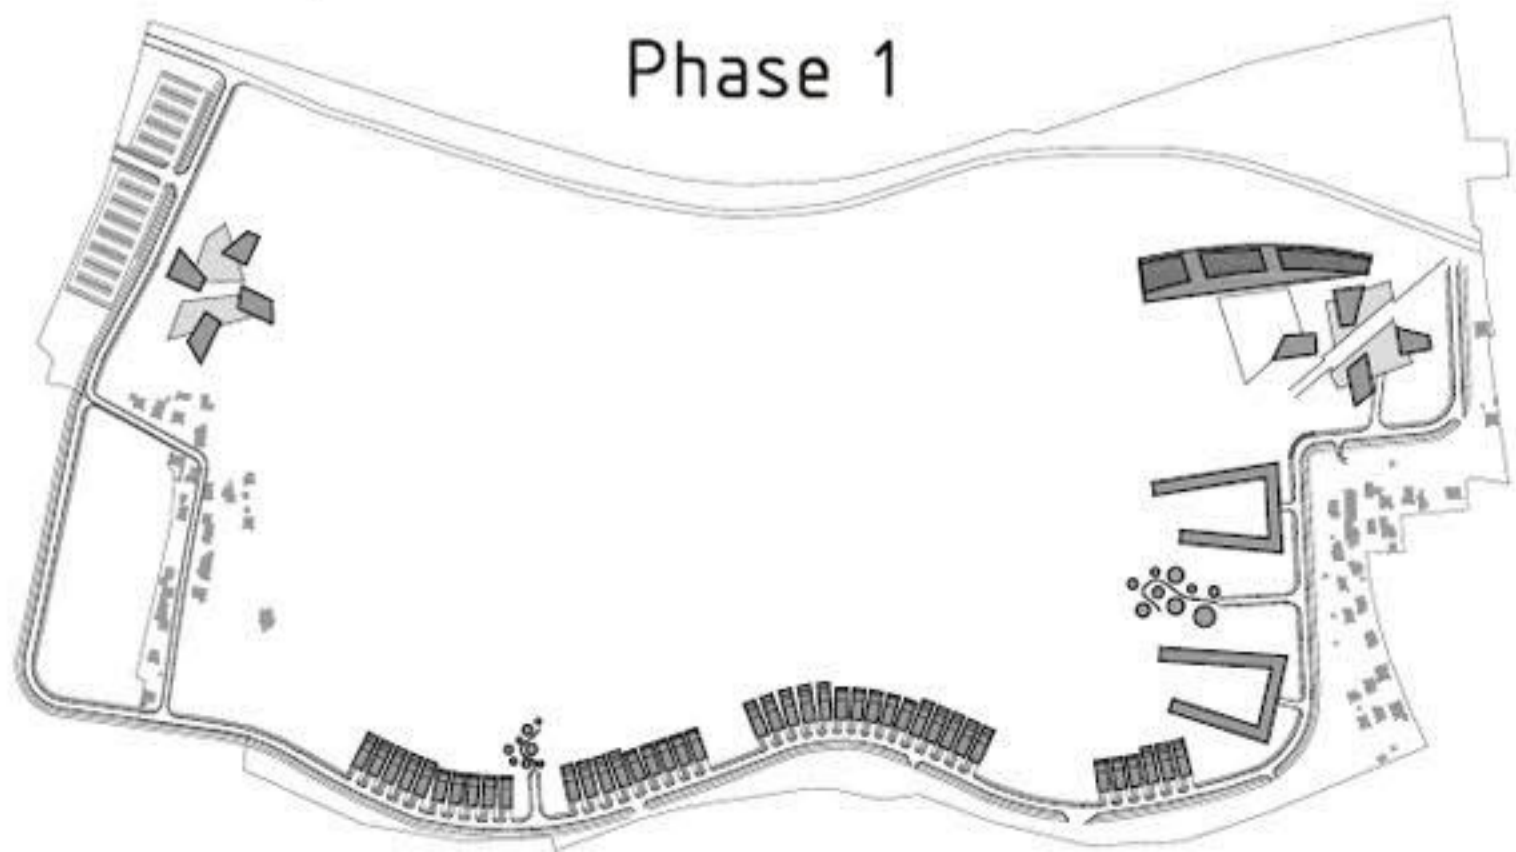

Phase 2

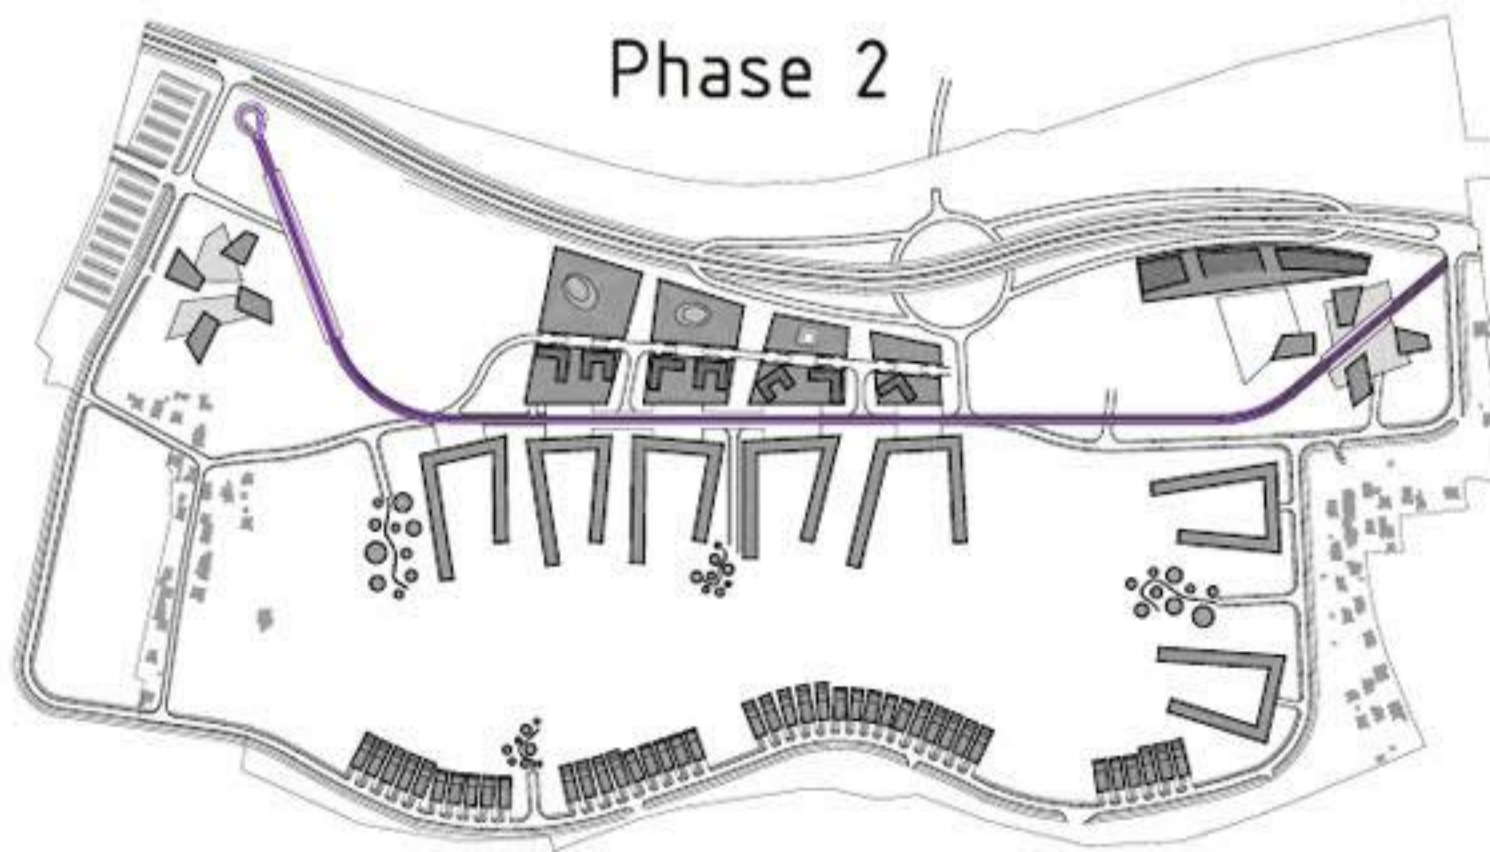

Phase 3

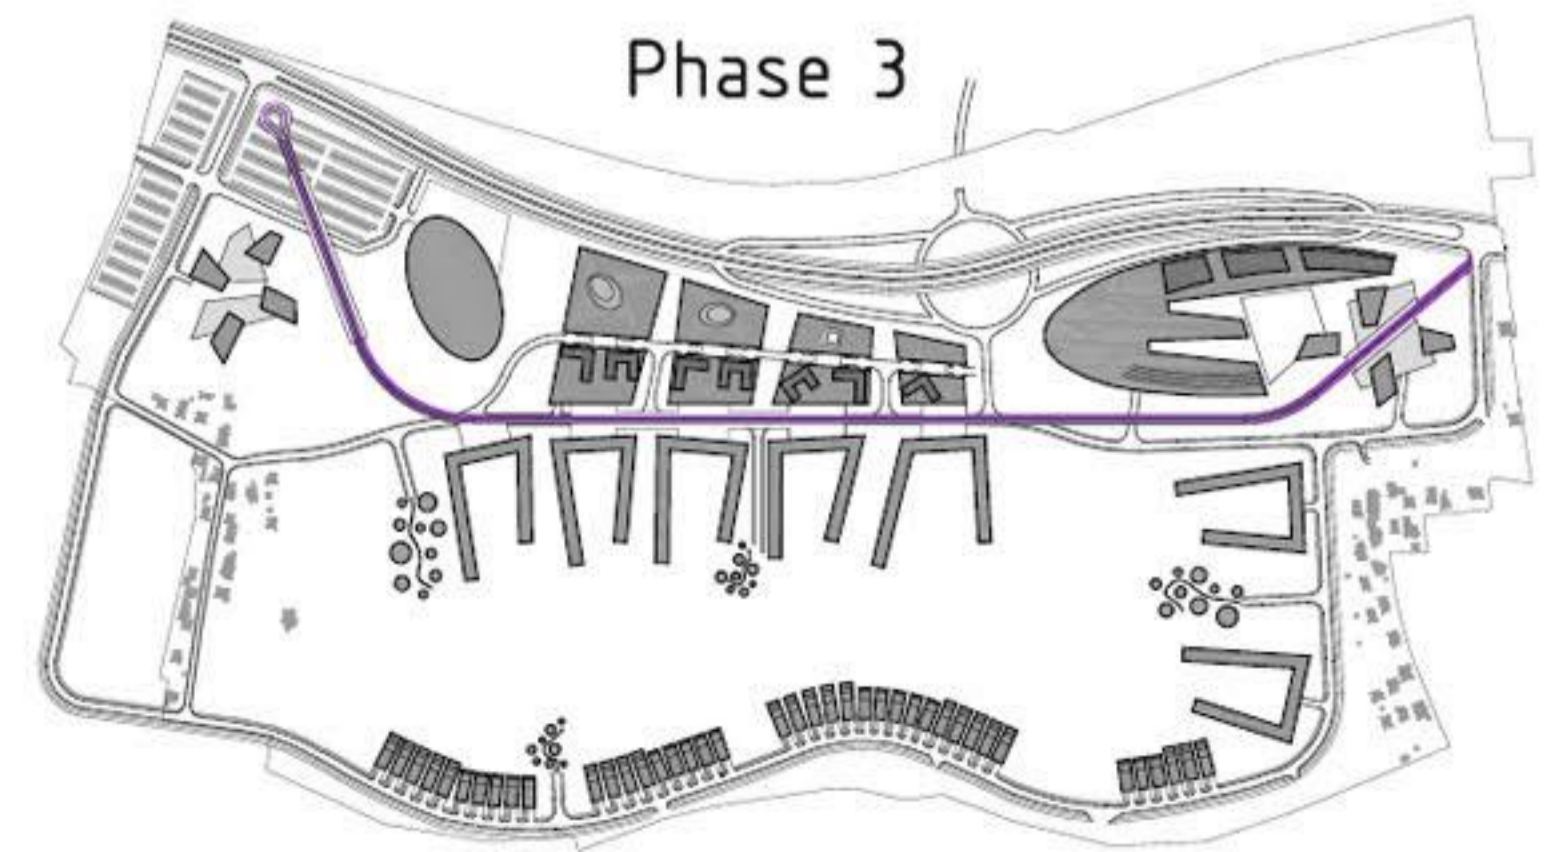

19405



Fotomontages