


PROGRAMSKO FUNKCIONALNA SHEMA SKLOP I. MRC - SKLOP A


SKLOP I. MRC SKLOP A - MEC

M 1:200 list C_5_3

I. MRC - SKLOP A:
MEC

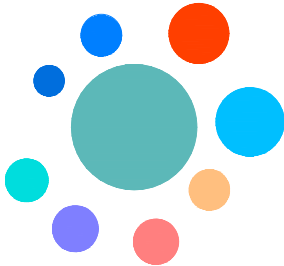


I. MRC

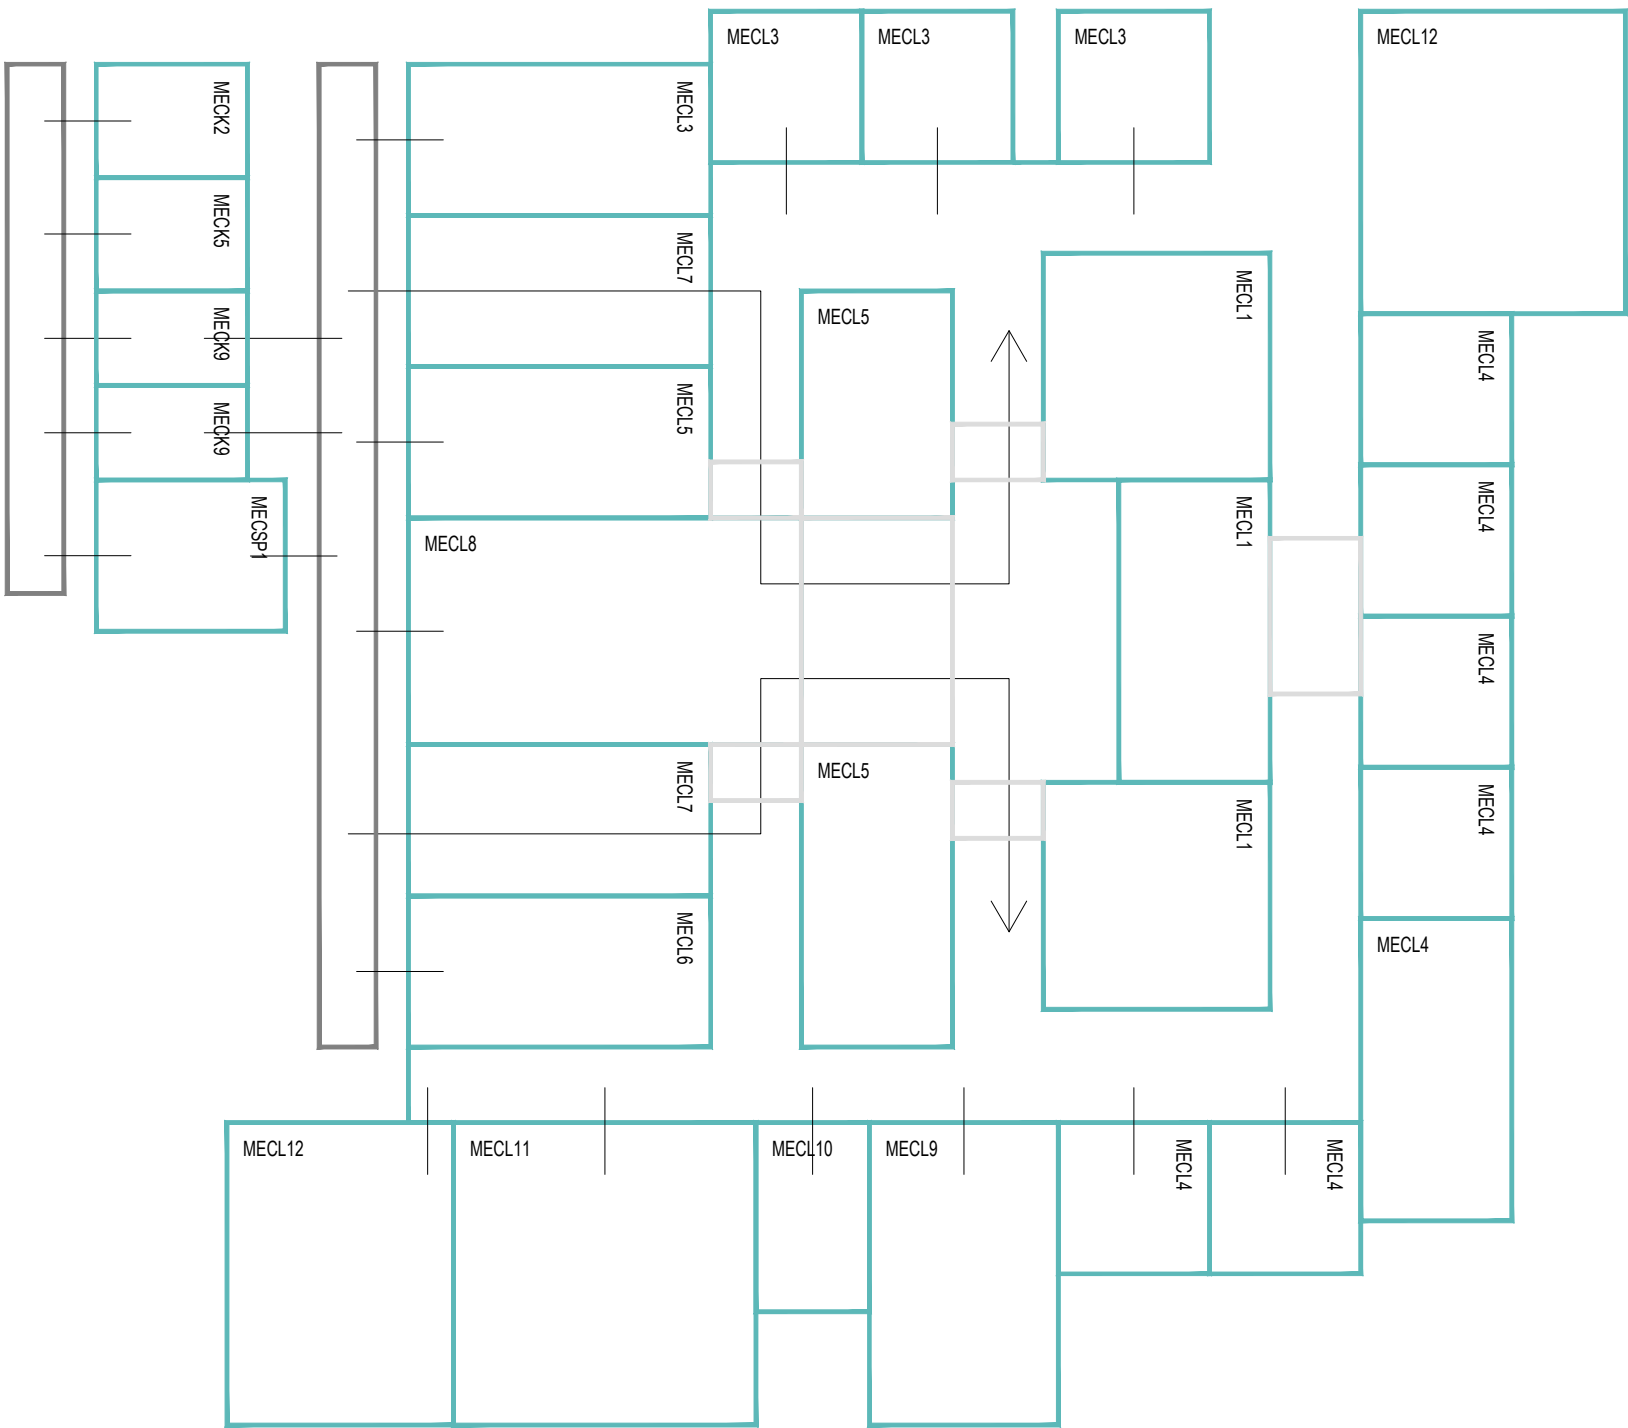

LEGENDA

- MEC RGB 63, 127, 127
- filtri
- kommunikacijske površine
- enosmerni prehod
- dvosmerni prehod

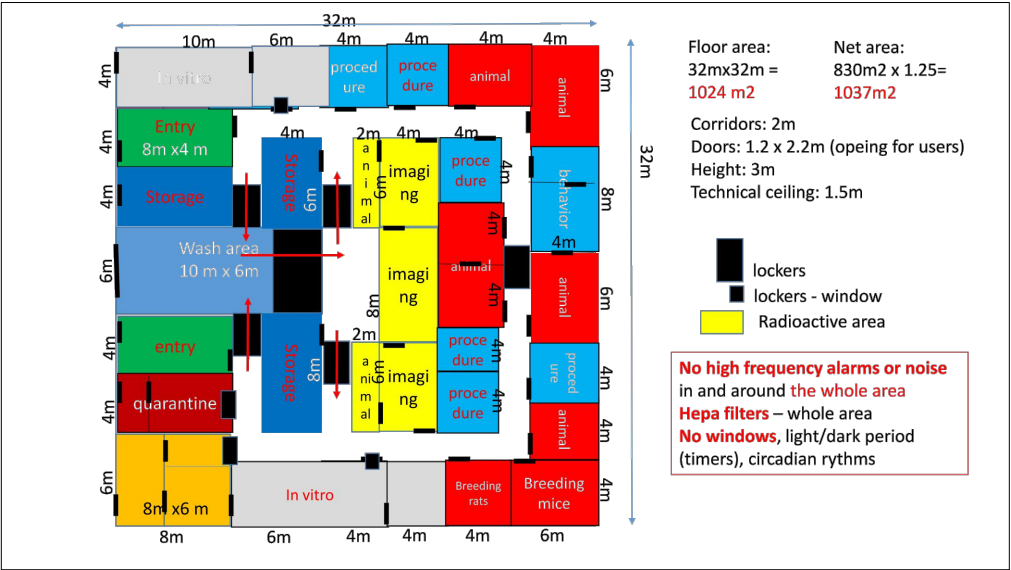

shematski prikaz MEC