




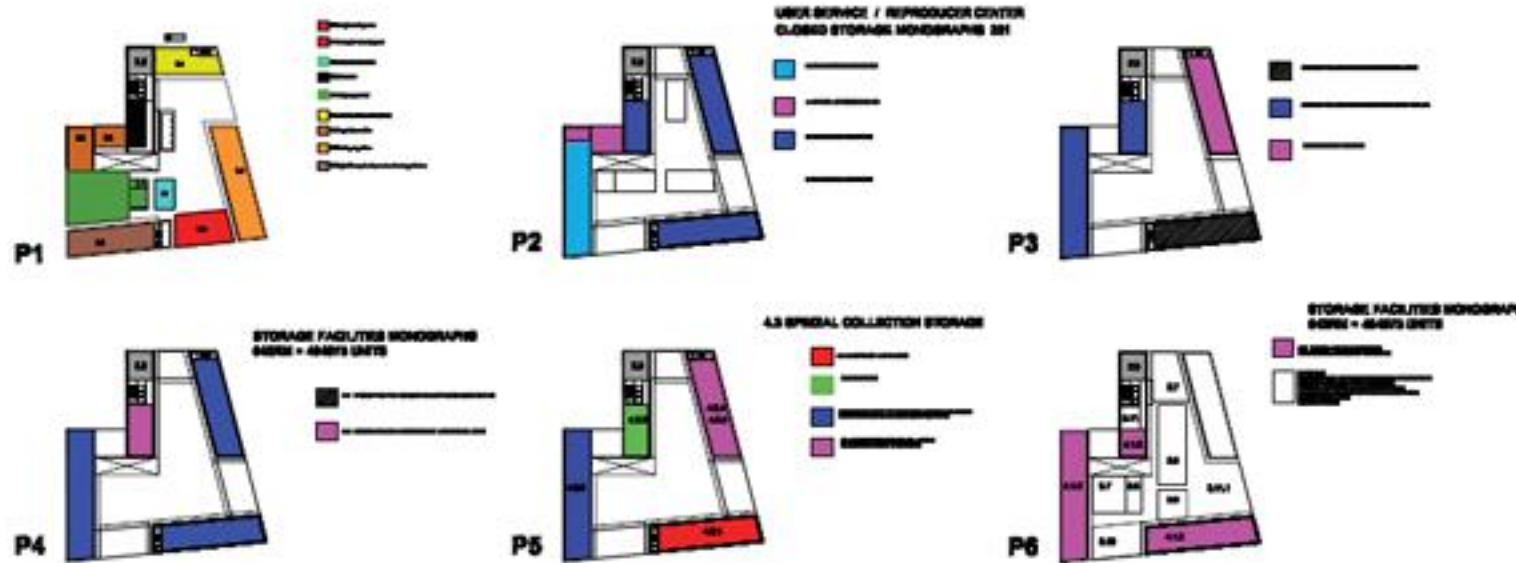

Spatial arrangement. 1:500

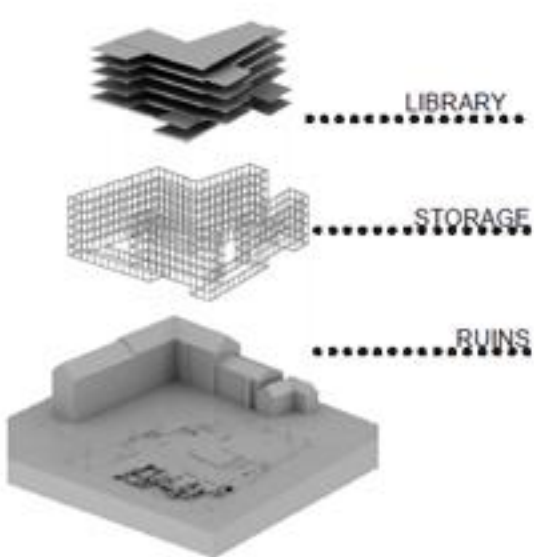

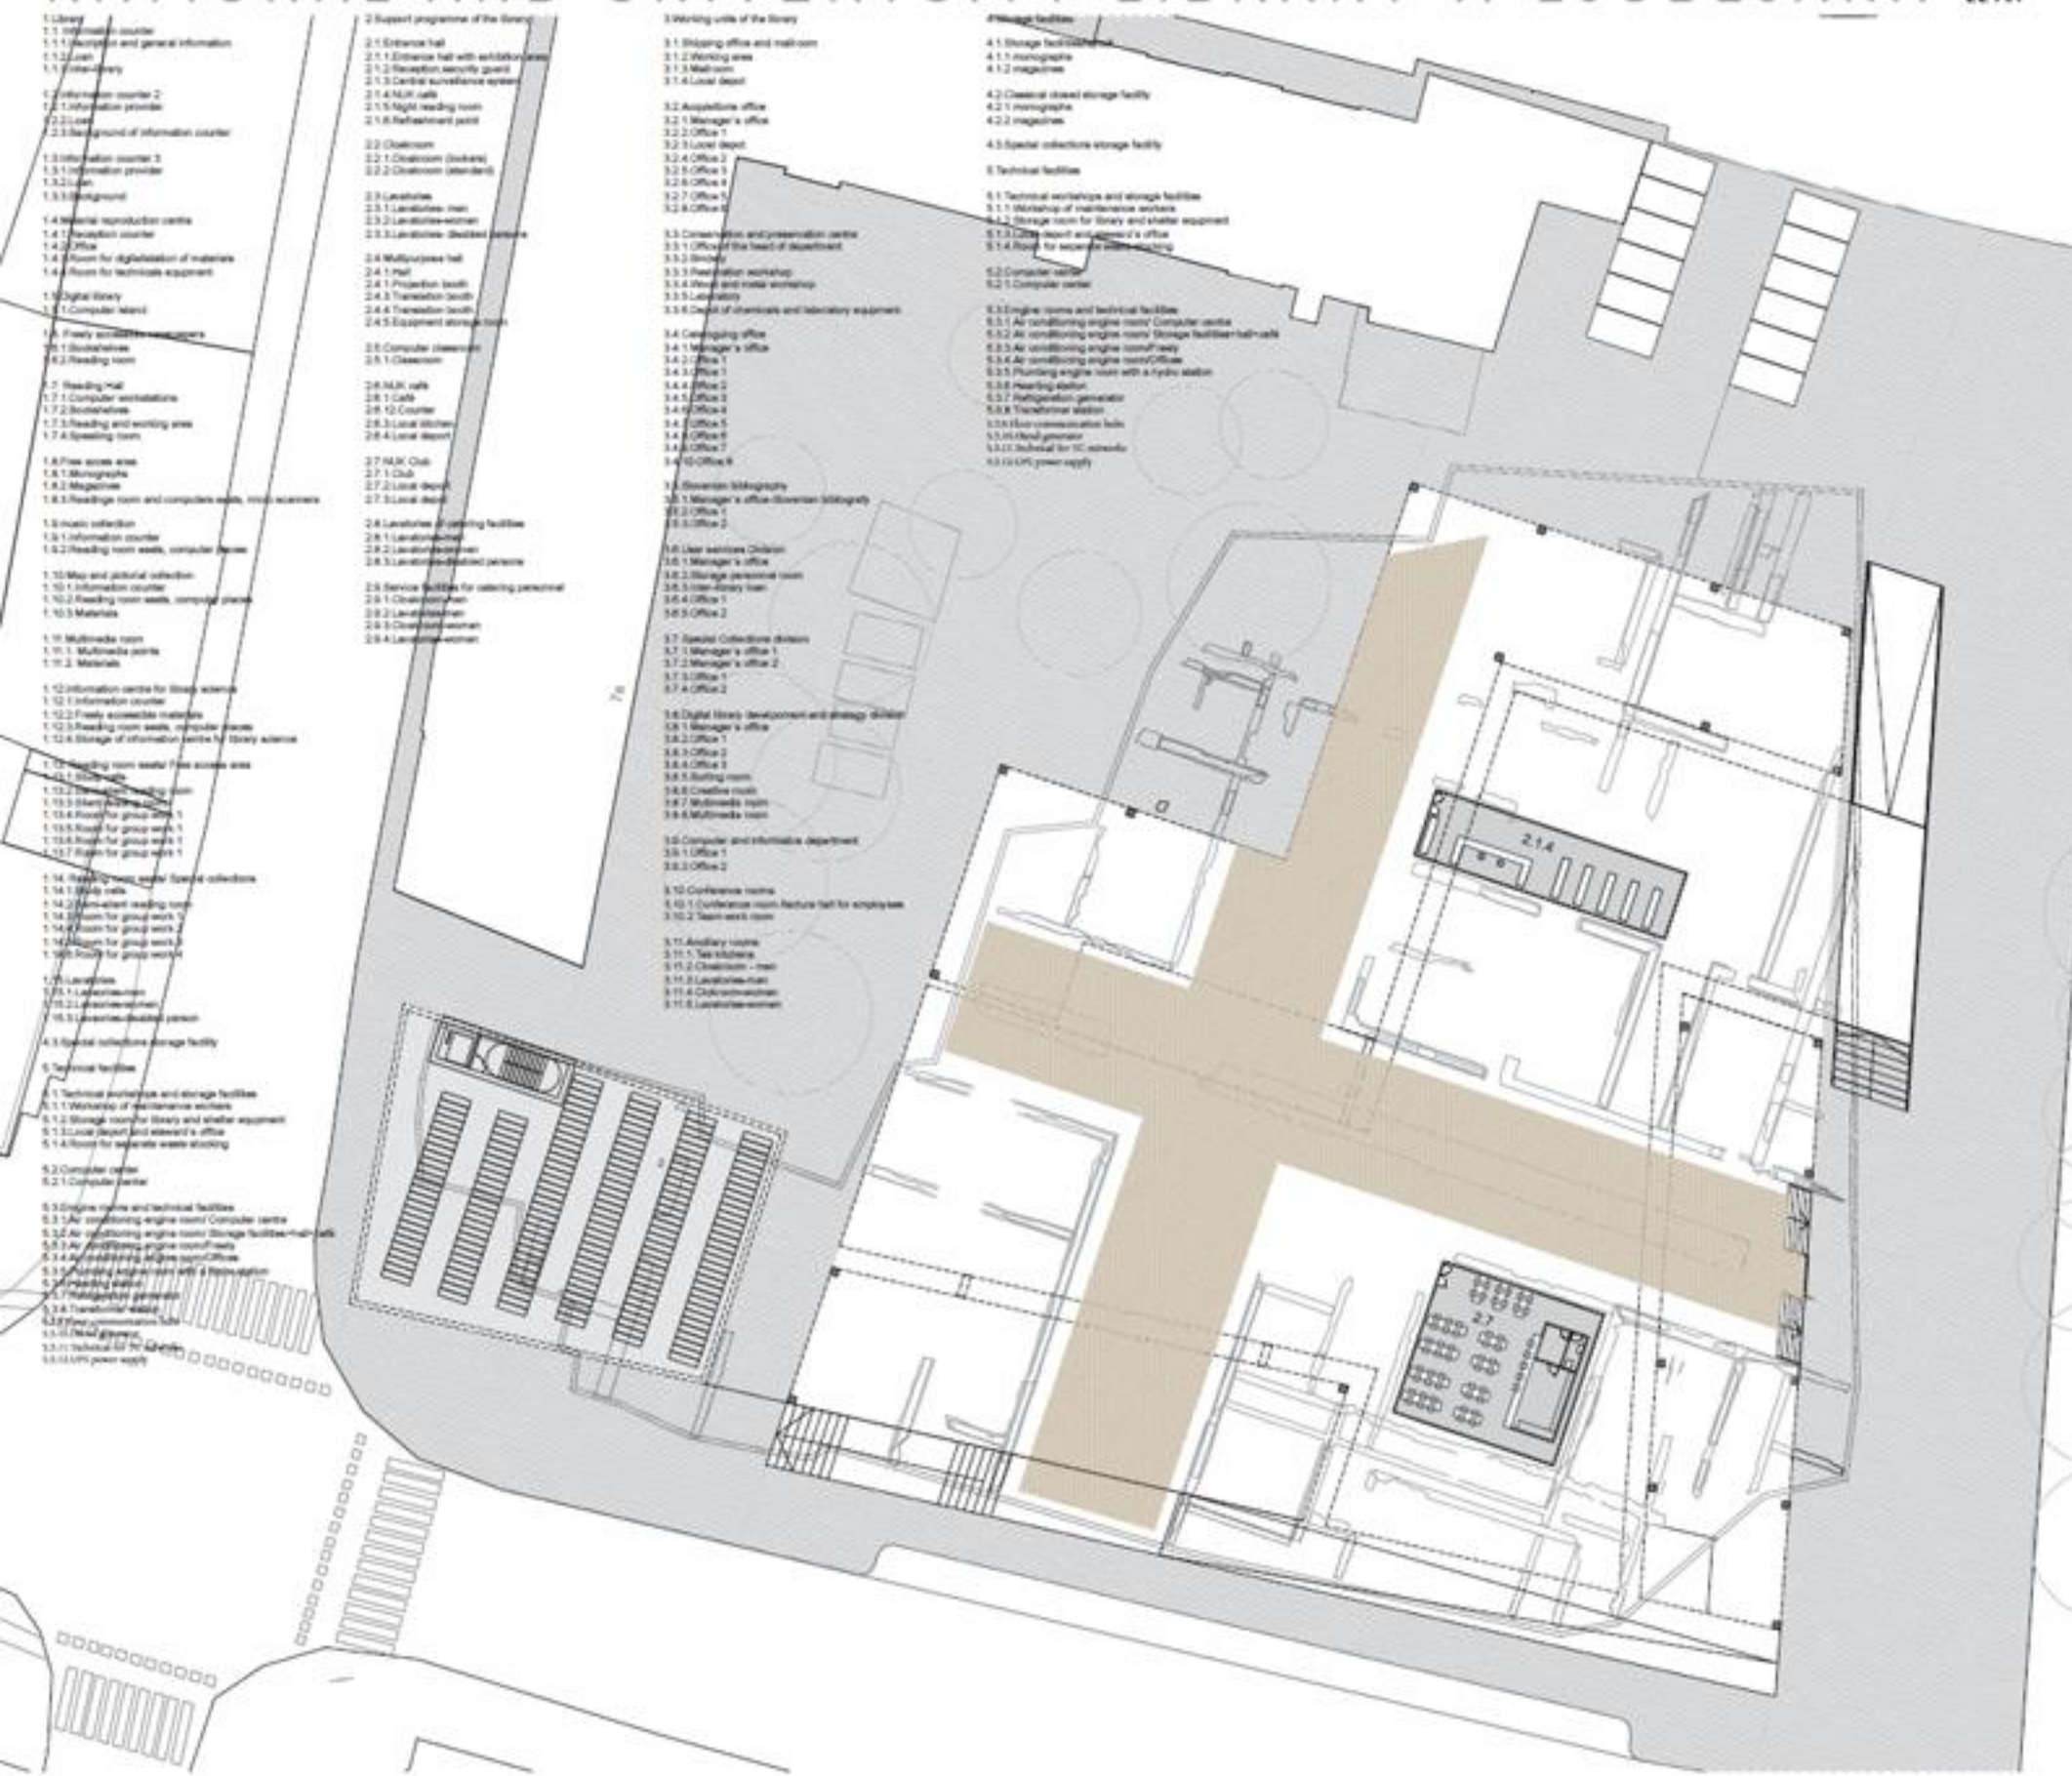

Cellar ground plan. 1:200




- 1 Library
Ground floor plan. 1:200

Façades A 1:200

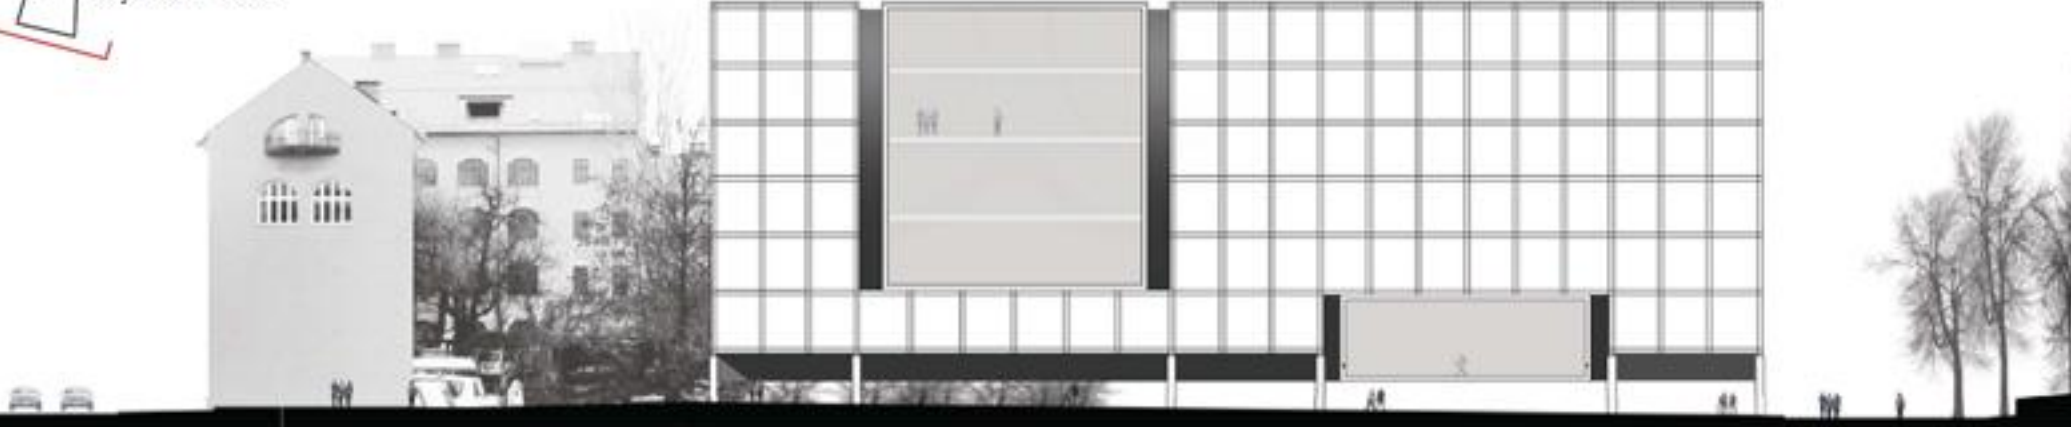

Section B 1:200

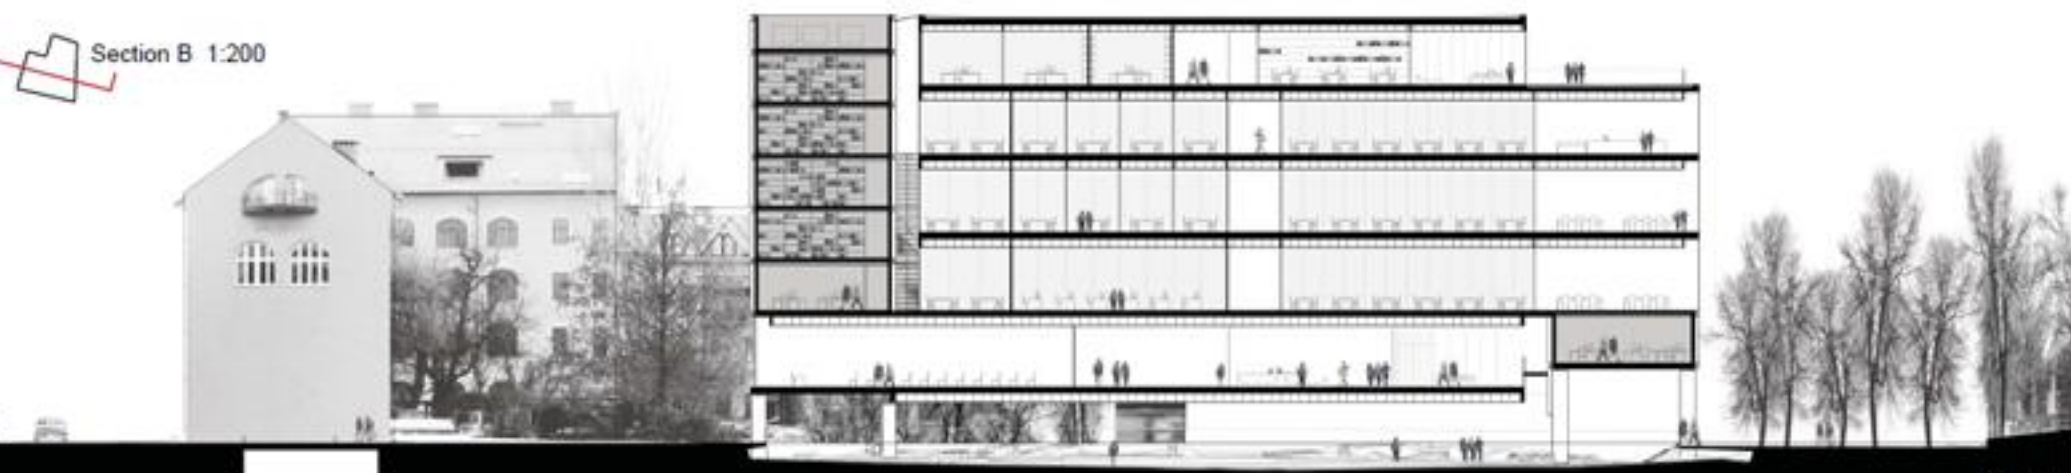




First floor ground plan 1:200



SW corner view

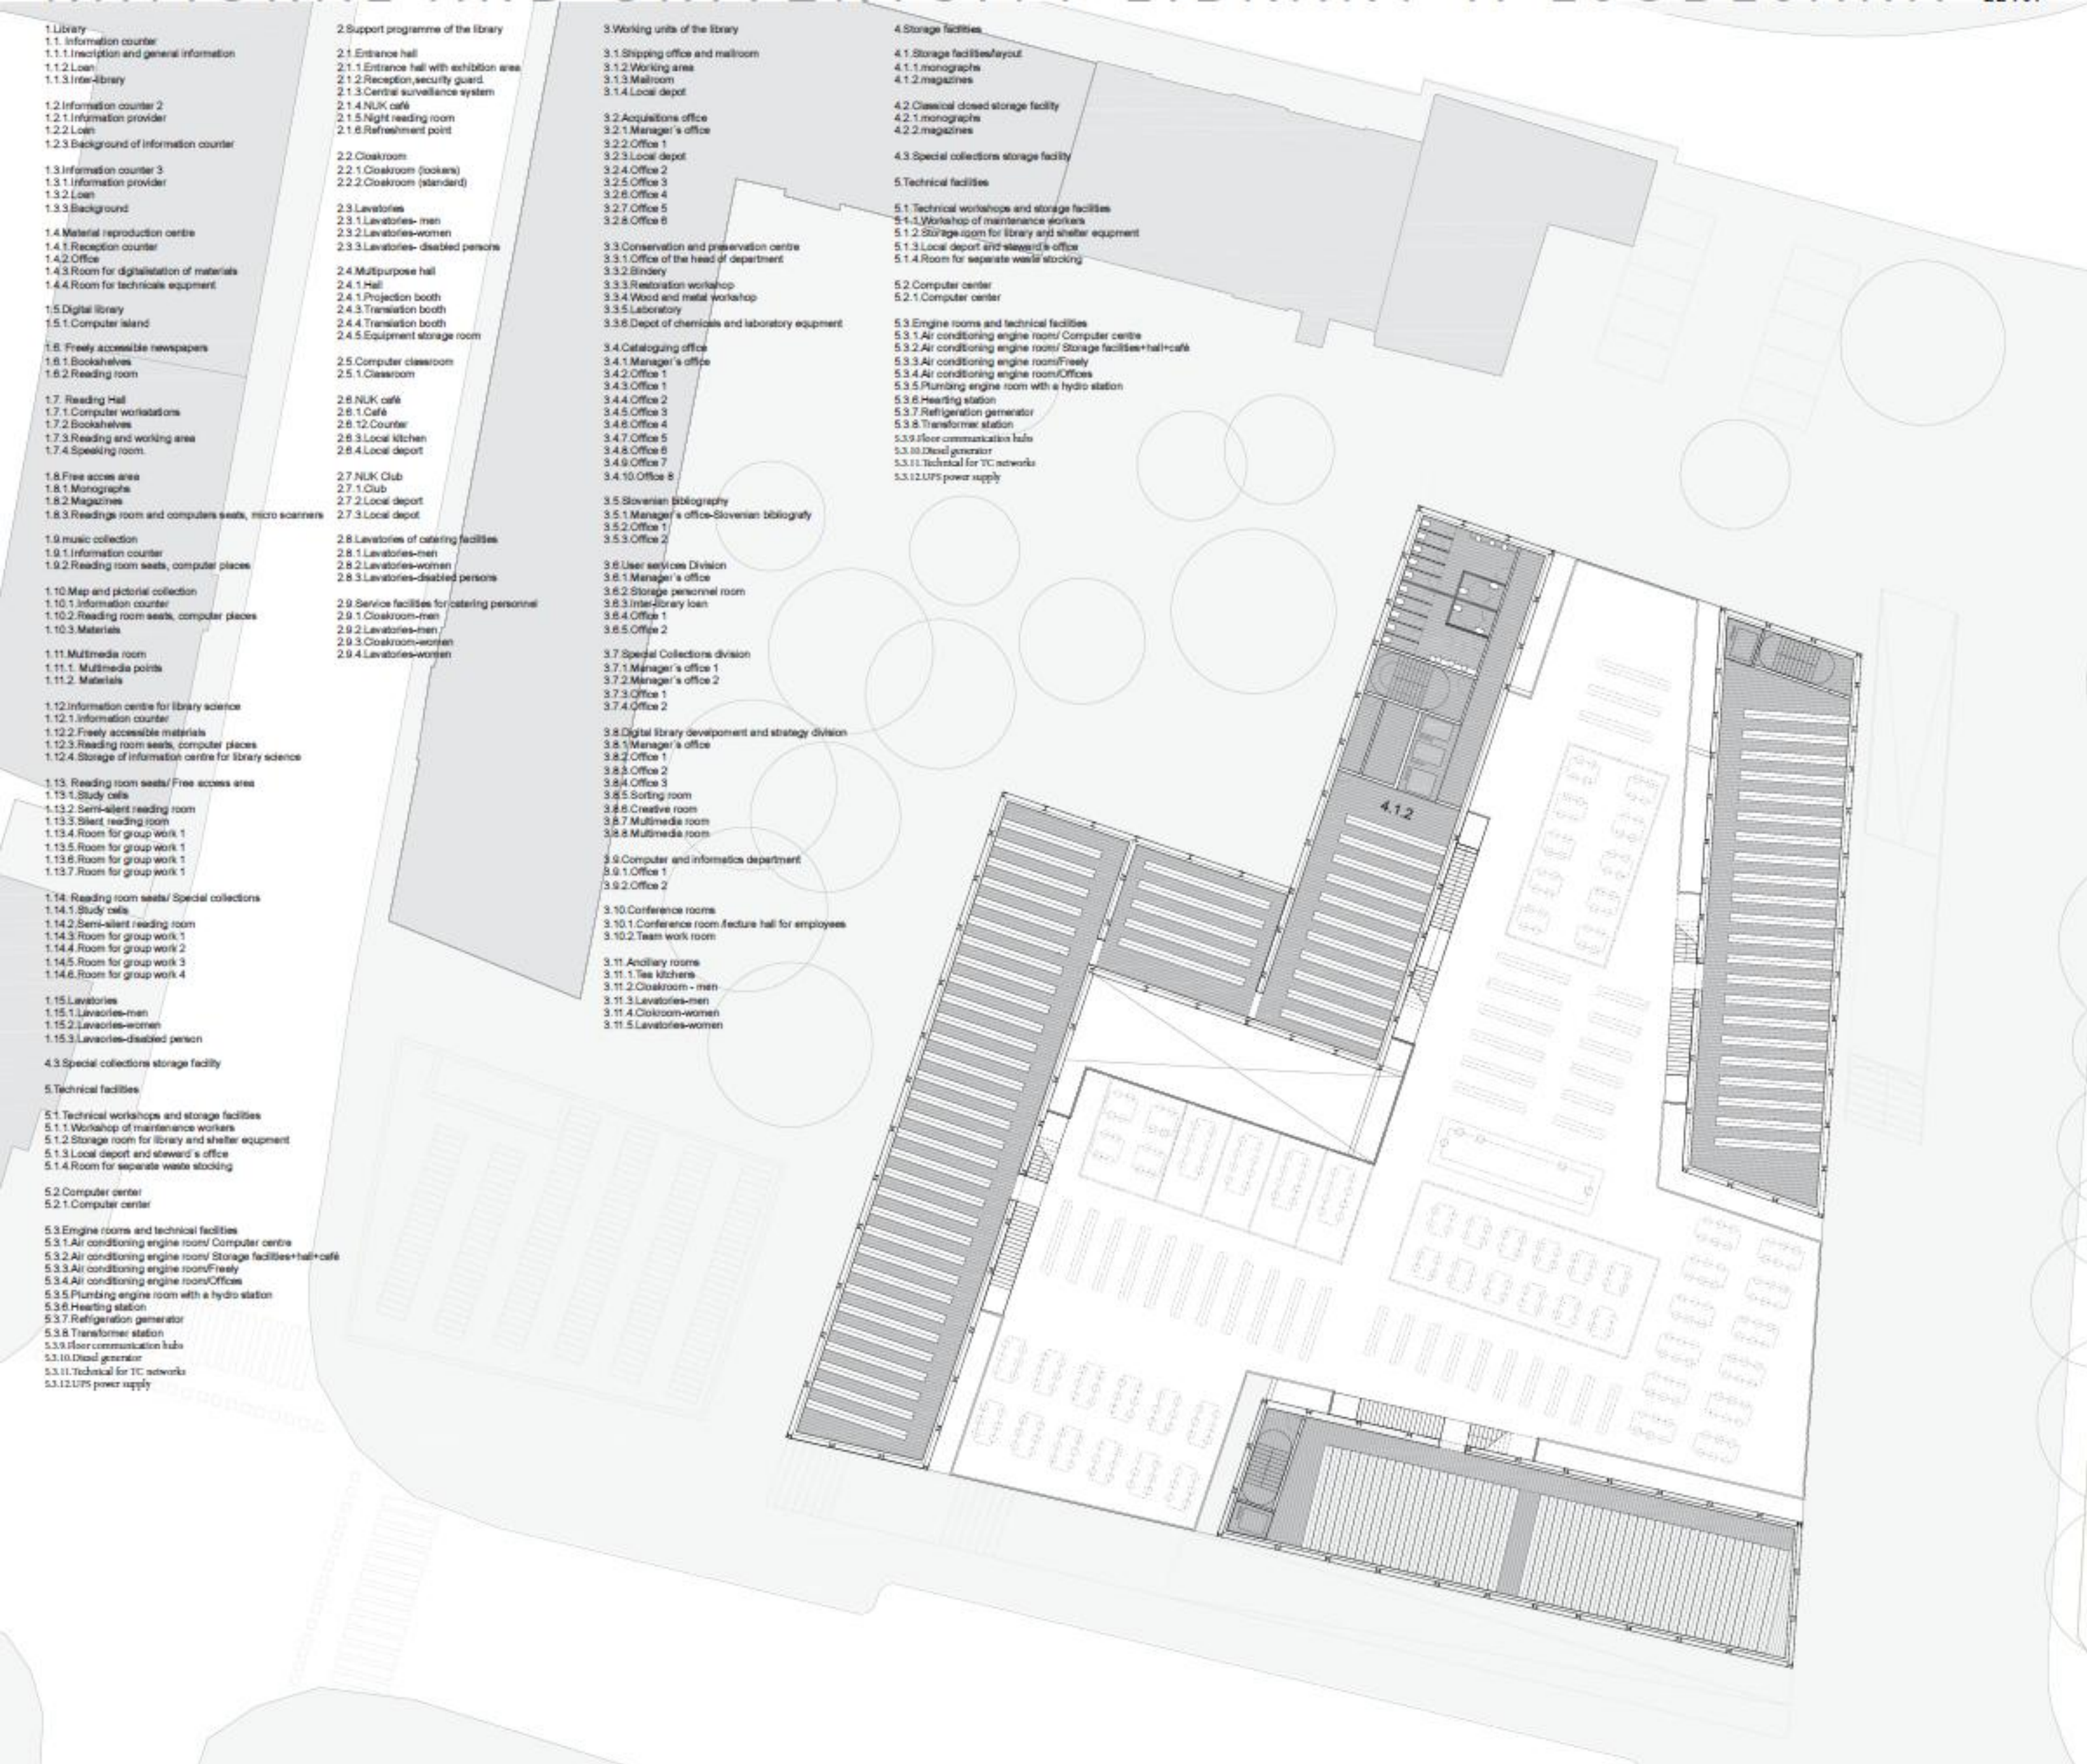

- 1. Library
- 1.1. Information counter
- 1.1.1. Reception and general information
- 1.1.2. Loan
- 1.1.3. Intra-library
- 1.2. Information counter 2
- 1.2.1. Information provider
- 1.2.2. Loan
- 1.2.3. Background of information counter
- 1.3. Information counter 3
- 1.3.1. Information provider
- 1.3.2. Loan
- 1.3.3. Background
- 1.4. Material reproduction centre
- 1.4.1. Reception counter
- 1.4.2. Office
- 1.4.3. Room for digitalisation of materials
- 1.4.4. Room for technical equipment
- 1.5. Digital library
- 1.5.1. Computer island
- 1.6. Freely accessible newspapers
- 1.6.1. Bookshelves
- 1.6.2. Reading room
- 1.7. Reading Hall
- 1.7.1. Computer workstations
- 1.7.2. Bookshelves
- 1.7.3. Reading and working area
- 1.7.4. Sleeping room
- 1.8. Free access area
- 1.8.1. Monographs
- 1.8.2. Magazines
- 1.8.3. Reading room and computers seats, micro scanners
- 1.9. music collection
- 1.9.1. Information counter
- 1.9.2. Reading room seats, computer places
- 1.10. Map and pictorial collection
- 1.10.1. Information counter
- 1.10.2. Reading room seats, computer places
- 1.10.3. Materials
- 1.11. Multimedia room
- 1.11.1. Multimedia points
- 1.11.2. Materials
- 1.12. Information centre for library science
- 1.12.1. Information counter
- 1.12.2. Freely accessible materials
- 1.12.3. Reading room seats, computer places
- 1.12.4. Storage of information centre for library science
- 1.13. Reading room seats/ Free access area
- 1.13.1. Study cells
- 1.13.2. Semi-silent reading room
- 1.13.3. Silent reading room
- 1.13.4. Room for group work 1
- 1.13.5. Room for group work 1
- 1.13.6. Room for group work 1
- 1.13.7. Room for group work 1
- 1.14. Reading room seats/ Special collections
- 1.14.1. Study cells
- 1.14.2. Semi-silent reading room
- 1.14.3. Room for group work 1
- 1.14.4. Room for group work 2
- 1.14.5. Room for group work 3
- 1.14.6. Room for group work 4
- 1.15. Lavatories
- 1.15.1. Lavatories-men
- 1.15.2. Lavatories-women
- 1.15.3. Lavatories-disabled person
- 4.3. Special collections storage facility
- 5. Technical facilities
- 5.1. Technical workshops and storage facilities
- 5.1.1. Workshop of maintenance workers
- 5.1.2. Storage room for library and shelter equipment
- 5.1.3. Local depot and steward's office
- 5.1.4. Room for separate waste stocking
- 5.2. Computer center
- 5.2.1. Computer center
- 5.3. Engine rooms and technical facilities
- 5.3.1. Air conditioning engine room/ Computer centre
- 5.3.2. Air conditioning engine room/ Storage facilities+hall+cafe
- 5.3.3. Air conditioning engine room/Free
- 5.3.4. Air conditioning engine room/Offices
- 5.3.5. Plumbing engine room with a hydro station
- 5.3.6. Heating station
- 5.3.7. Refrigeration generator
- 5.3.8. Transformer station
- 5.3.9. floor communication hubs
- 5.3.10. Diesel generator
- 5.3.11. Technical for TC networks
- 5.3.12. UPS power supply


- 2. Support programme of the library
- 2.1. Entrance hall
- 2.1.1. Entrance hall with exhibition area
- 2.1.2. Reception, security guard
- 2.1.3. Central surveillance system
- 2.1.4. NLK cafe
- 2.1.5. Night reading room
- 2.1.6. Refreshment point
- 2.2. Cloakroom
- 2.2.1. Cloakroom (lookers)
- 2.2.2. Cloakroom (standard)
- 2.3. Lavatories
- 2.3.1. Lavatories-men
- 2.3.2. Lavatories-women
- 2.3.3. Lavatories-disabled persons
- 2.4. Multipurpose hall
- 2.4.1. Hall
- 2.4.2. Projection booth
- 2.4.3. Translation booth
- 2.4.4. Translation booth
- 2.4.5. Equipment storage room
- 2.5. Computer classroom
- 2.5.1. Classroom
- 2.6. NLK cafe
- 2.6.1. Cafe
- 2.6.2. Counter
- 2.6.3. Local kitchen
- 2.6.4. Local depot
- 2.7. NLK Club
- 2.7.1. Club
- 2.7.2. Local depot
- 2.7.3. Local depot
- 2.8. Lavatories of catering facilities
- 2.8.1. Lavatories-men
- 2.8.2. Lavatories-women
- 2.8.3. Lavatories-disabled persons
- 2.9. Service facilities for catering personnel
- 2.9.1. Cloakroom-men
- 2.9.2. Lavatories-men
- 2.9.3. Cloakroom-women
- 2.9.4. Lavatories-women

- 3. Working units of the library
- 3.1. Shipping office and mailroom
- 3.1.1. Shipping office
- 3.1.2. Working area
- 3.1.3. Mailroom
- 3.1.4. Local depot
- 3.2. Acquisitions office
- 3.2.1. Manager's office
- 3.2.2. Office 1
- 3.2.3. Local depot
- 3.2.4. Office 2
- 3.2.5. Office 3
- 3.2.6. Office 4
- 3.2.7. Office 5
- 3.2.8. Office 6
- 3.3. Conservation and preservation centre
- 3.3.1. Office of the head of department
- 3.3.2. Binology
- 3.3.3. Restoration workshop
- 3.3.4. Wood and metal workshop
- 3.3.5. Laboratory
- 3.3.6. Depot of chemicals and laboratory equipment
- 3.4. Cataloging office
- 3.4.1. Manager's office
- 3.4.2. Office 1
- 3.4.3. Office 1
- 3.4.4. Office 2
- 3.4.5. Office 3
- 3.4.6. Office 4
- 3.4.7. Office 5
- 3.4.8. Office 6
- 3.4.9. Office 7
- 3.4.10. Office 8
- 3.5. Slovenian bibliography
- 3.5.1. Manager's office-Slovenian bibliography
- 3.5.2. Office 1
- 3.5.3. Office 2
- 3.6. User services Division
- 3.6.1. Manager's office
- 3.6.2. Storage personnel room
- 3.6.3. Inter-library loan
- 3.6.4. Office 1
- 3.6.5. Office 2
- 3.7. Special Collections division
- 3.7.1. Manager's office 1
- 3.7.2. Manager's office 2
- 3.7.3. Office 1
- 3.7.4. Office 2
- 3.8. Digital library development and strategy division
- 3.8.1. Manager's office
- 3.8.2. Office 1
- 3.8.3. Office 2
- 3.8.4. Office 3
- 3.8.5. Sorting room
- 3.8.6. Creative room
- 3.8.7. Multimedia room
- 3.8.8. Multimedia room
- 3.9. Computer and informatics department
- 3.9.1. Office 1
- 3.9.2. Office 2
- 3.10. Conference rooms
- 3.10.1. Conference room/lecture hall for employees
- 3.10.2. Team work room
- 3.11. Ancillary rooms
- 3.11.1. Tea kitchen
- 3.11.2. Cloakroom - men
- 3.11.3. Lavatories-men
- 3.11.4. Cloakroom-women
- 3.11.5. Lavatories-women


- 4. Storage facilities
- 4.1. Storage facilities/layout
- 4.1.1. monographs
- 4.1.2. magazines
- 4.2. Classical closed storage facility
- 4.2.1. monographs
- 4.2.2. magazines
- 4.3. Special collections storage facility
- 5. Technical facilities
- 5.1. Technical workshops and storage facilities
- 5.1.1. Workshop of maintenance workers
- 5.1.2. Storage room for library and shelter equipment
- 5.1.3. Local depot and steward's office
- 5.1.4. Room for separate waste stocking
- 5.2. Computer center
- 5.2.1. Computer center
- 5.3. Engine rooms and technical facilities
- 5.3.1. Air conditioning engine room/ Computer centre
- 5.3.2. Air conditioning engine room/ Storage facilities+hall+cafe
- 5.3.3. Air conditioning engine room/Free
- 5.3.4. Air conditioning engine room/Offices
- 5.3.5. Plumbing engine room with a hydro station
- 5.3.6. Heating station
- 5.3.7. Refrigeration generator
- 5.3.8. Transformer station
- 5.3.9. floor communication hubs
- 5.3.10. Diesel generator
- 5.3.11. Technical for TC networks
- 5.3.12. UPS power supply


Second floor ground plan 1:200

Façades C 1:200

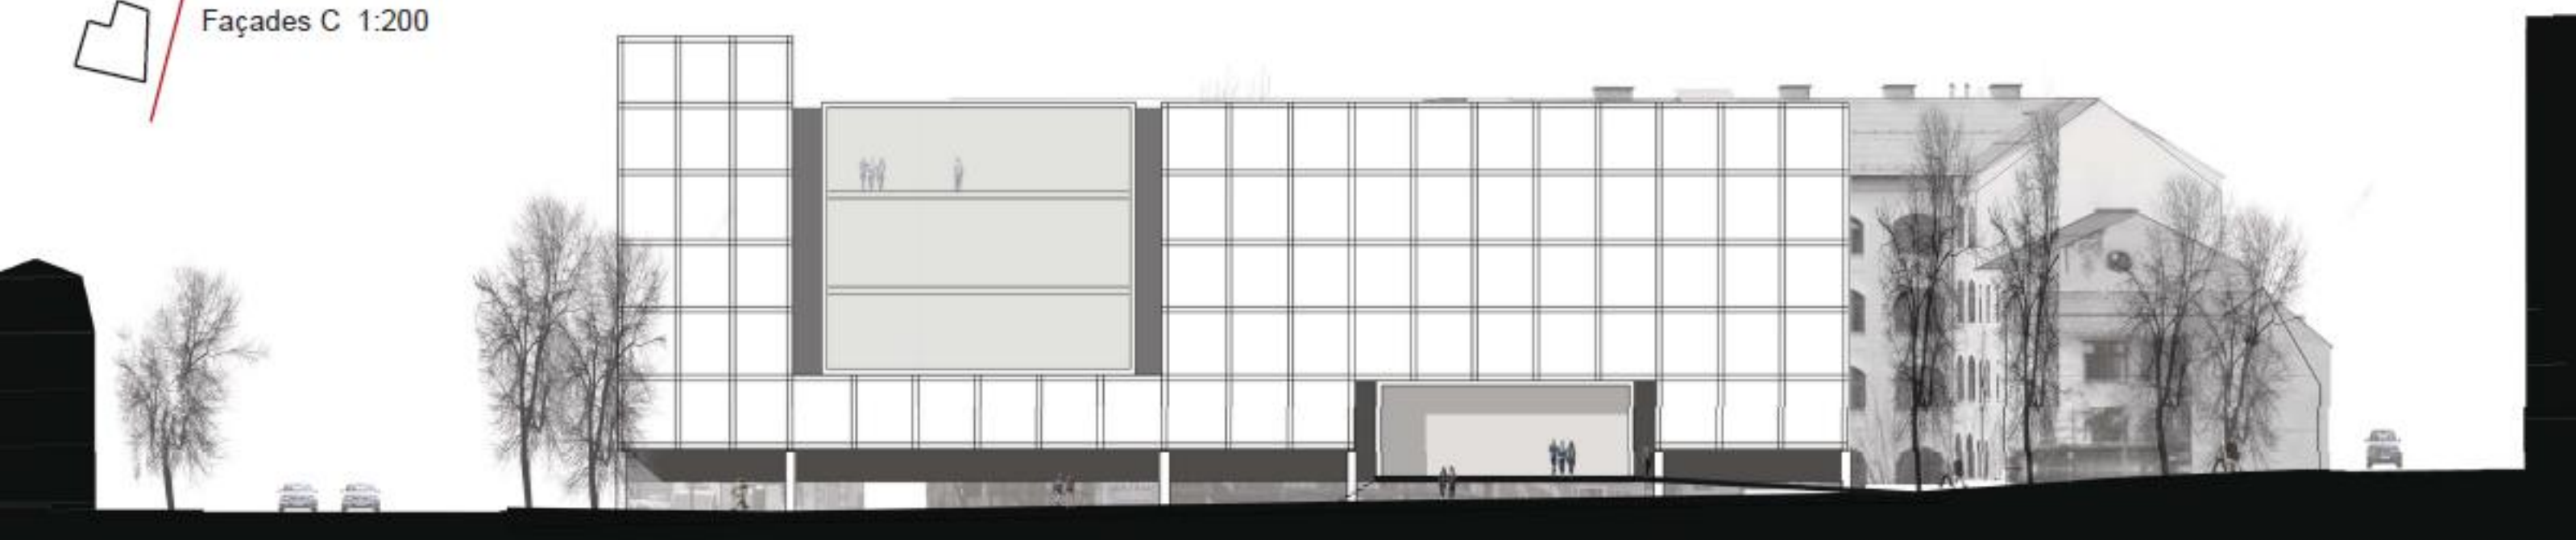

Section D 1:200

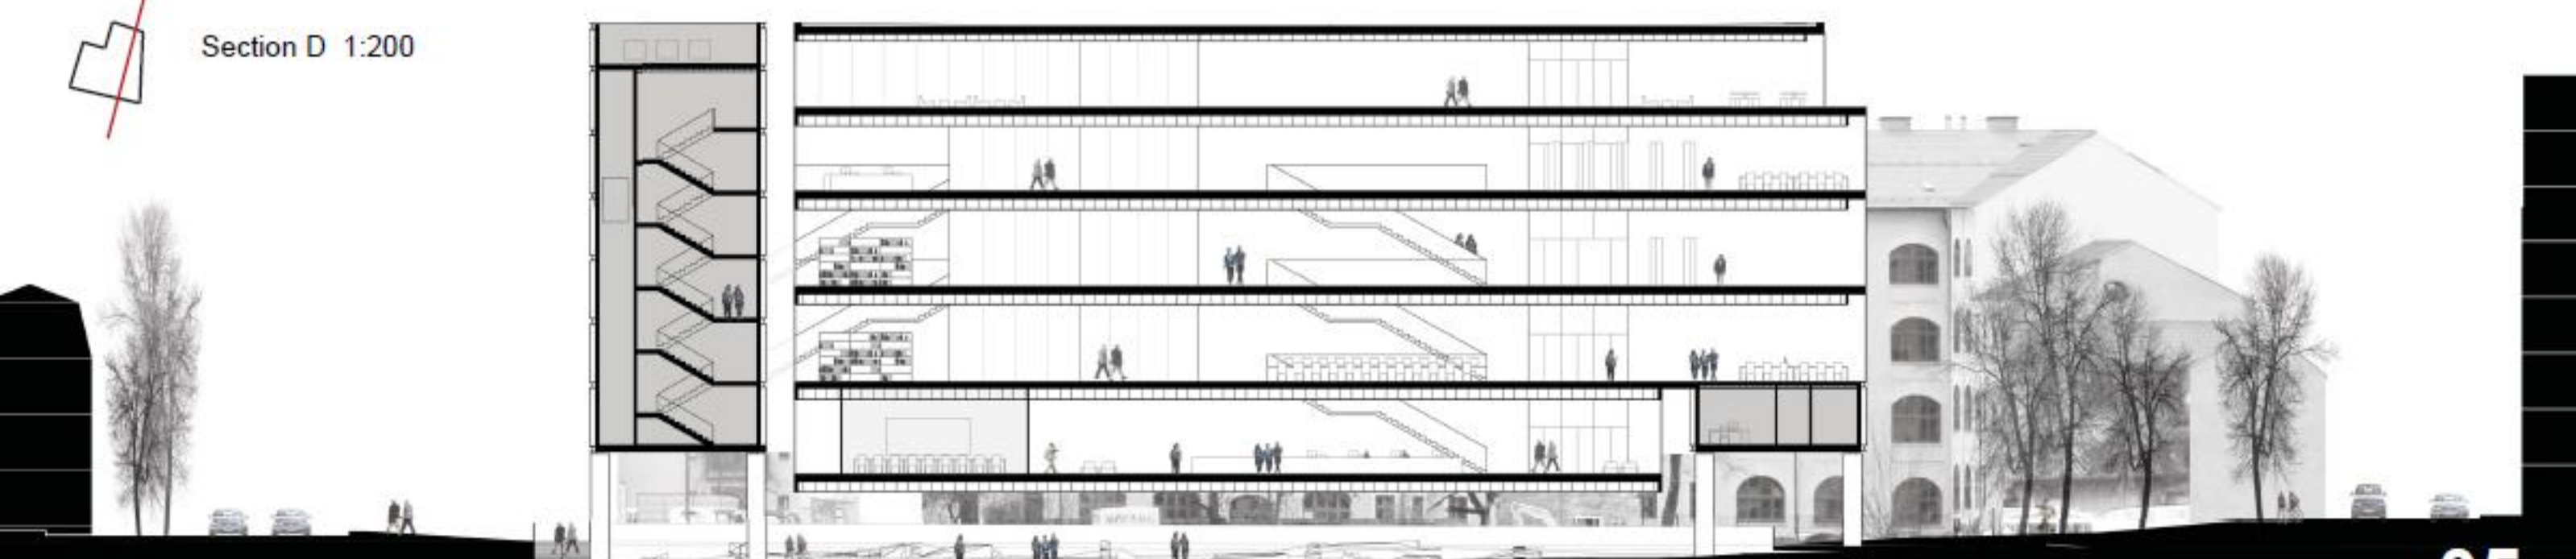

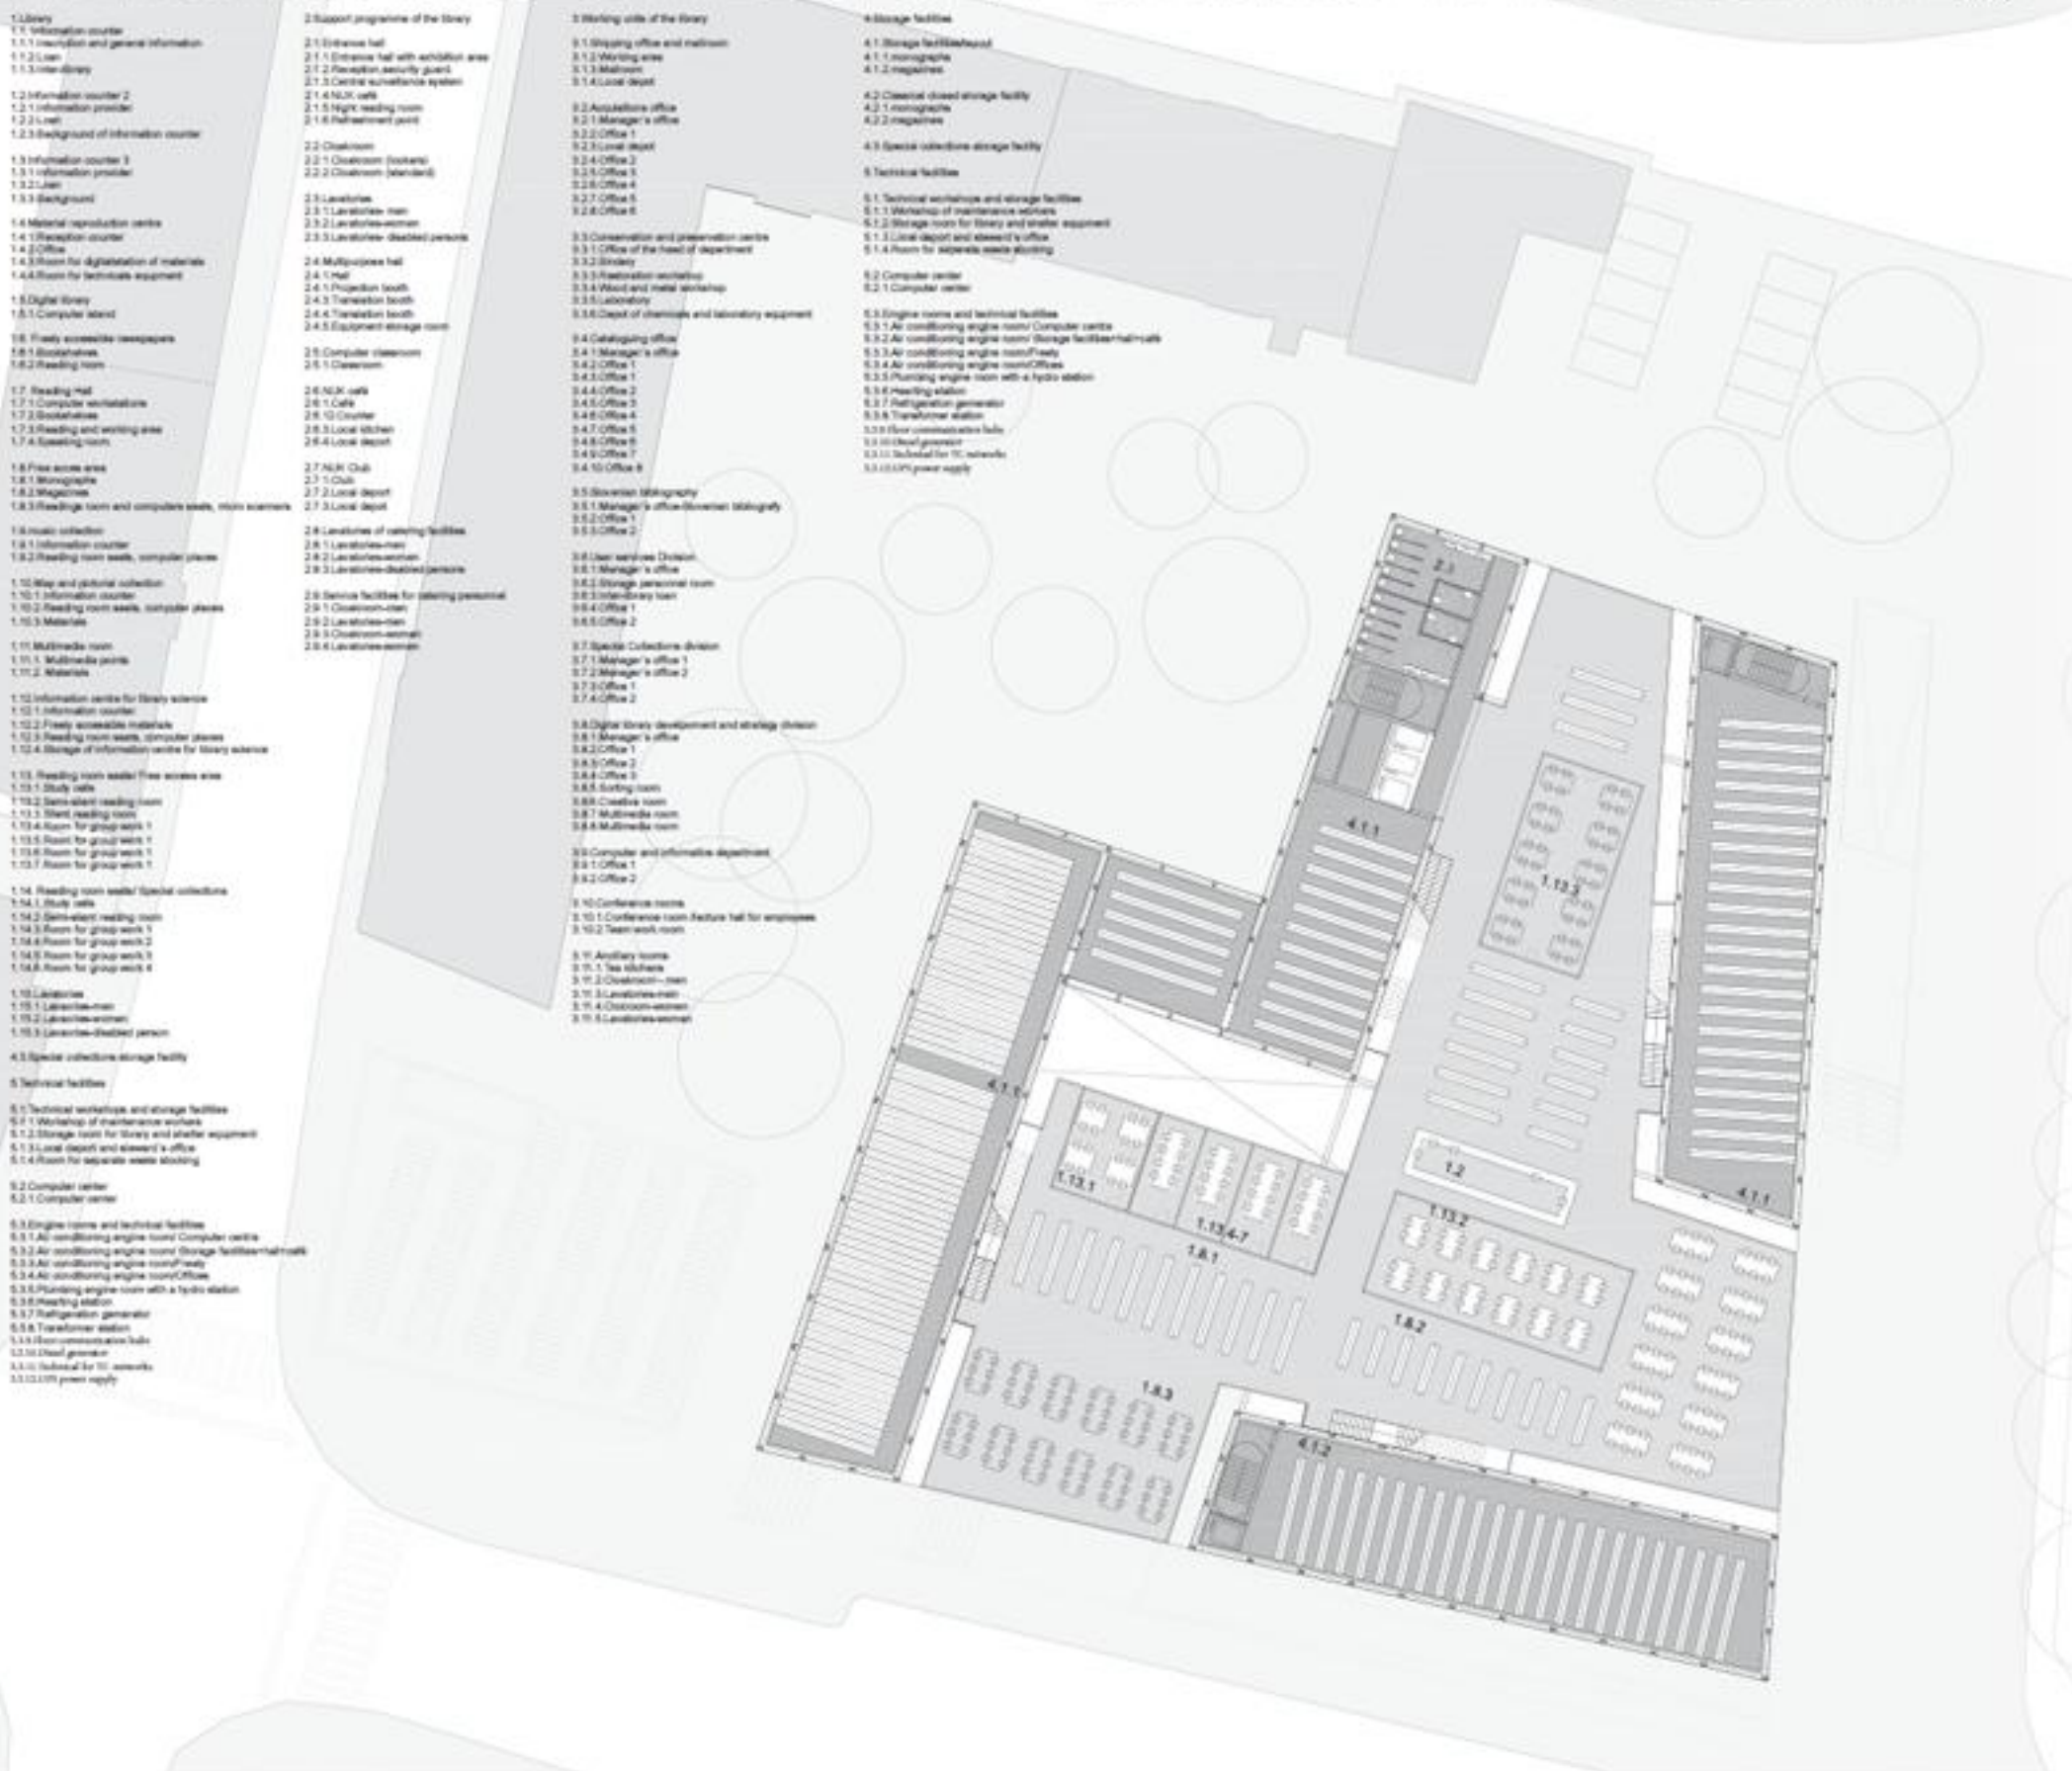

Third floor ground plan 1:200





Fourth floor plan 1:200



At the ruins




Interior view from the library

- 1.1 Library
- 1.1.1 Information counter
- 1.1.2 Loan
- 1.2 Information counter 2
- 1.2.1 Information printer
- 1.2.2 Loan
- 1.2.3 Background of information counter
- 1.3 Information counter 3
- 1.3.1 Information printer
- 1.3.2 Loan
- 1.3.3 Background
- 1.4 Material reproduction centre
- 1.4.1 Reproduction counter
- 1.4.2 Office
- 1.4.3 Room for digitalisation of materials
- 1.4.4 Room for technical equipment
- 1.5 Digital library
- 1.5.1 Computer stand
- 1.6 Freely accessible newspaper
- 1.6.1 Bookshelves
- 1.6.2 Reading room
- 1.7 Reading hall
- 1.7.1 Computer workstations
- 1.7.2 Bookshelves
- 1.7.3 Reading and working area
- 1.8 Free access area
- 1.8.1 Monographs
- 1.8.2 Magazines
- 1.8.3 Reading room and computer seats, video screens
- 1.9 Music collection
- 1.9.1 Information counter
- 1.9.2 Reading room seats, computer places
- 1.10 Map and picture collection
- 1.10.1 Information counter
- 1.10.2 Reading room seats, computer places
- 1.10.3 Materials
- 1.11 Multimedia room
- 1.11.2 Materials
- 1.12 Information centre for library science
- 1.12.1 Information counter
- 1.12.2 Freely accessible materials
- 1.12.3 Reading room seats, computer places
- 1.12.4 Storage of information centre for library science
- 1.13 Reading room seats/Free access area
- 1.13.1 Study table
- 1.13.2 Semi-quiet reading room
- 1.13.3 Quiet reading room
- 1.13.4 Room for group work 1
- 1.13.5 Room for group work 2
- 1.13.6 Room for group work 3
- 1.13.7 Room for group work 4
- 1.14 Reading room seats/special collections
- 1.14.1 Study table
- 1.14.2 Semi-quiet reading room
- 1.14.3 Room for group work 1
- 1.14.4 Room for group work 2
- 1.14.5 Room for group work 3
- 1.14.6 Room for group work 4
- 4.3 Special collections storage facility
- 5 Technical facilities
- 5.1 Technical workshops and storage facilities
- 5.1.1 Workshop of maintenance workers
- 5.1.4 Room for separate waste storing
- 5.2 Computer centre
- 5.2.1 Computer centre
- 5.3 Engine rooms and technical facilities
- 5.3.1 Air conditioning engine room/Computer centre

- 2 Support programme of the library
- 2.1 Entrance hall
- 2.2 Cloakroom
- 2.2.1 Cloakroom (lockers)
- 2.2.2 Cloakroom (shelving)
- 2.3 Lavatories
- 2.3.1 Lavatories-men
- 2.3.2 Lavatories-women
- 2.3.3 Lavatories-disabled persons
- 2.4 Multipurpose hall
- 2.4.1 Hall
- 2.4.2 Projection booth
- 2.4.5 Equipment storage room
- 2.5 Computer classroom
- 2.5.1 Classroom
- 2.6.4 Local depot
- 2.7 NACM Club
- 2.7.1 Club
- 2.7.2 Local depot
- 2.7.3 Local depot
- 2.8 Lavatories of catering facilities

- 3 Working units of the library
- 3.1 Shipping office and mailroom
- 3.1.1 Working area
- 3.1.2 Mailroom
- 3.1.3 Local depot
- 3.2 Acquisition office
- 3.2.1 Manager's office
- 3.2.2 Office
- 3.2.3 Local depot
- 3.2.4 Office 2
- 3.2.5 Office 3
- 3.2.6 Office 4
- 3.2.7 Office 5
- 3.2.8 Office 6
- 3.3 Conservation and preservation centre
- 3.3.1 Office of the head of department
- 3.3.2 Storage
- 3.3.3 Restoration workshop
- 3.3.4 Wood and metal workshop
- 3.3.5 Laboratory
- 3.3.6 Depot of chemicals and laboratory equipment
- 3.4 Cataloguing office
- 3.4.1 Manager's office
- 3.4.2 Office 1
- 3.4.3 Office 1
- 3.4.4 Office 2
- 3.4.5 Office 3
- 3.4.6 Office 4
- 3.4.7 Office 5
- 3.4.8 Office 6
- 3.4.9 Office 7
- 3.4.10 Office 8
- 3.6.1 Manager's office
- 3.6.2 Storage personnel room
- 3.6.3 Interlibrary loan
- 3.6.4 Office 1
- 3.6.5 Office 2
- 3.7 Special Collections division
- 3.7.1 Manager's office 1
- 3.7.2 Manager's office 2
- 3.7.3 Office 1
- 3.7.4 Office 2
- 3.8 Digital library development and storage division
- 3.8.1 Manager's office
- 3.8.2 Office 1
- 3.8.3 Office 2
- 3.8.4 Office 3
- 3.8.5 Sorting room
- 3.8.6 Reading room
- 3.8.7 Multimedia room
- 3.8.8 Multimedia room
- 3.9 Computer and informatics department
- 3.9.1 Office 1
- 3.9.2 Office 2
- 3.10 Conference rooms
- 3.10.1 Conference room feature hall for employees
- 3.10.2 Team work room
- 3.11 Auxiliary rooms
- 3.11.1 Tea kitchen
- 3.11.2 Cloakroom-men
- 3.11.3 Laboratory
- 3.11.4 Laboratory assistant
- 3.11.5 Laboratory assistant

- 4 Storage facilities
- 4.1 Storage facilities/press
- 4.1.1 Monographs
- 4.1.2 Magazines
- 4.2 Classical stored storage facility
- 4.2.1 Monographs
- 4.2.2 Magazines
- 4.3 Special collections storage facility
- 4.3.1 Office 2
- 5 Technical facilities
- 5.1 Technical workshops and storage facilities
- 5.1.1 Workshop of maintenance workers
- 5.1.2 Storage room for library and studio equipment
- 5.1.3 Local head and board's office
- 5.1.4 Room for separate waste storing
- 5.2 Computer centre
- 5.2.1 Computer centre
- 5.3 Engine rooms and technical facilities
- 5.3.1 Air conditioning engine room/Computer centre
- 5.3.2 Air conditioning engine room/Storage facilities/hallways
- 5.3.3 Air conditioning engine room/Office
- 5.3.4 Air conditioning engine room with a hydro station
- 5.3.5 Heating engine room with a hydro station
- 5.3.6 Heating station
- 5.3.7 Refrigeration generator
- 5.3.8 Transformer station
- 5.3.9 Floor communication cable
- 5.3.10 Local generator
- 5.3.11 Technical for TV networks
- 5.3.12 IT power supply

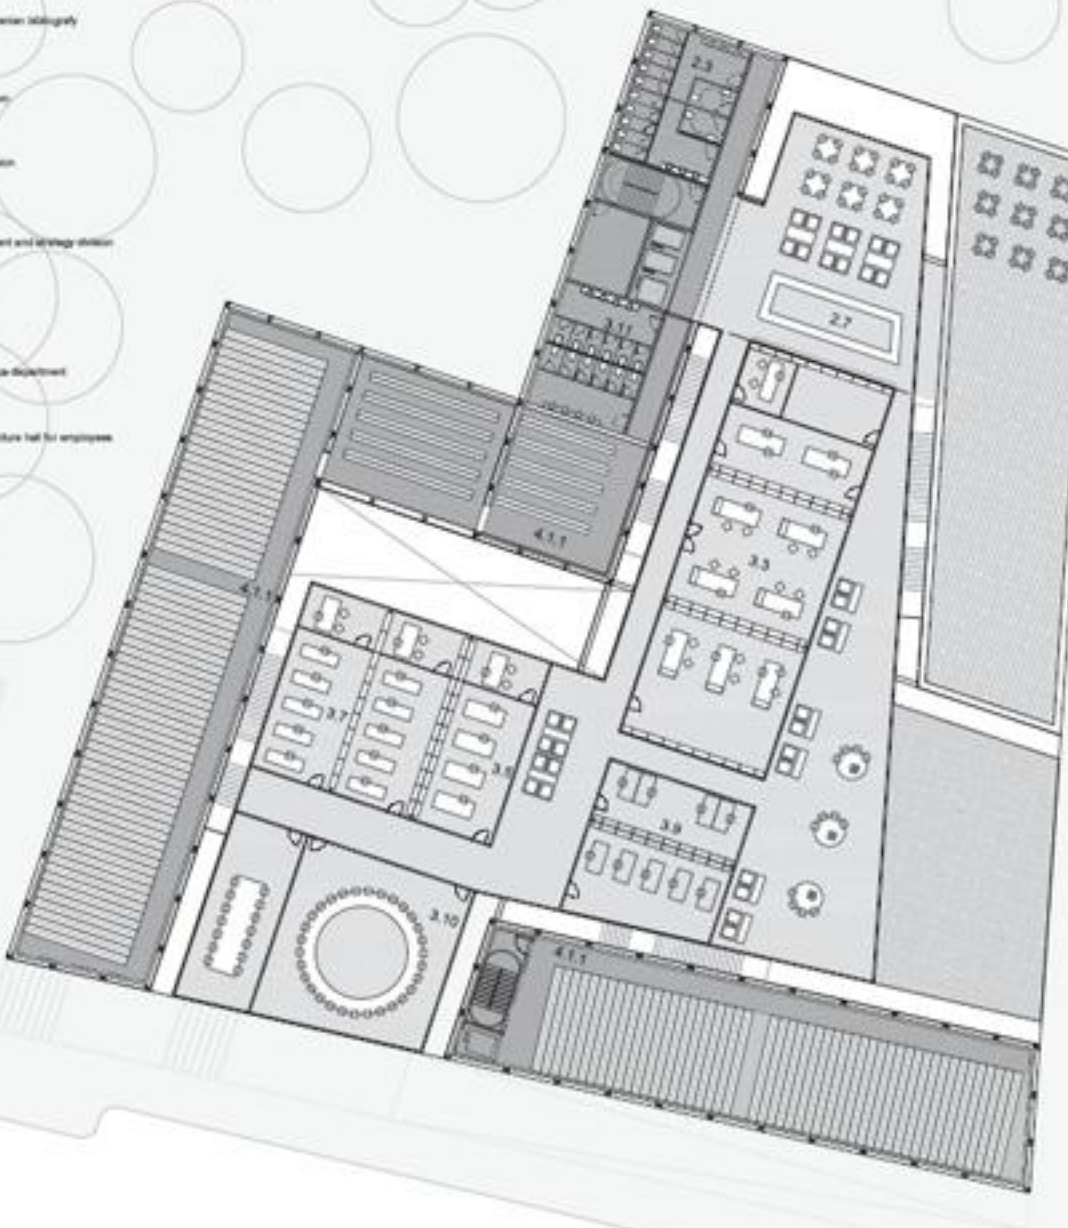

Fifth floor plan 1:200

