





KARTA MORFOLOGIJE

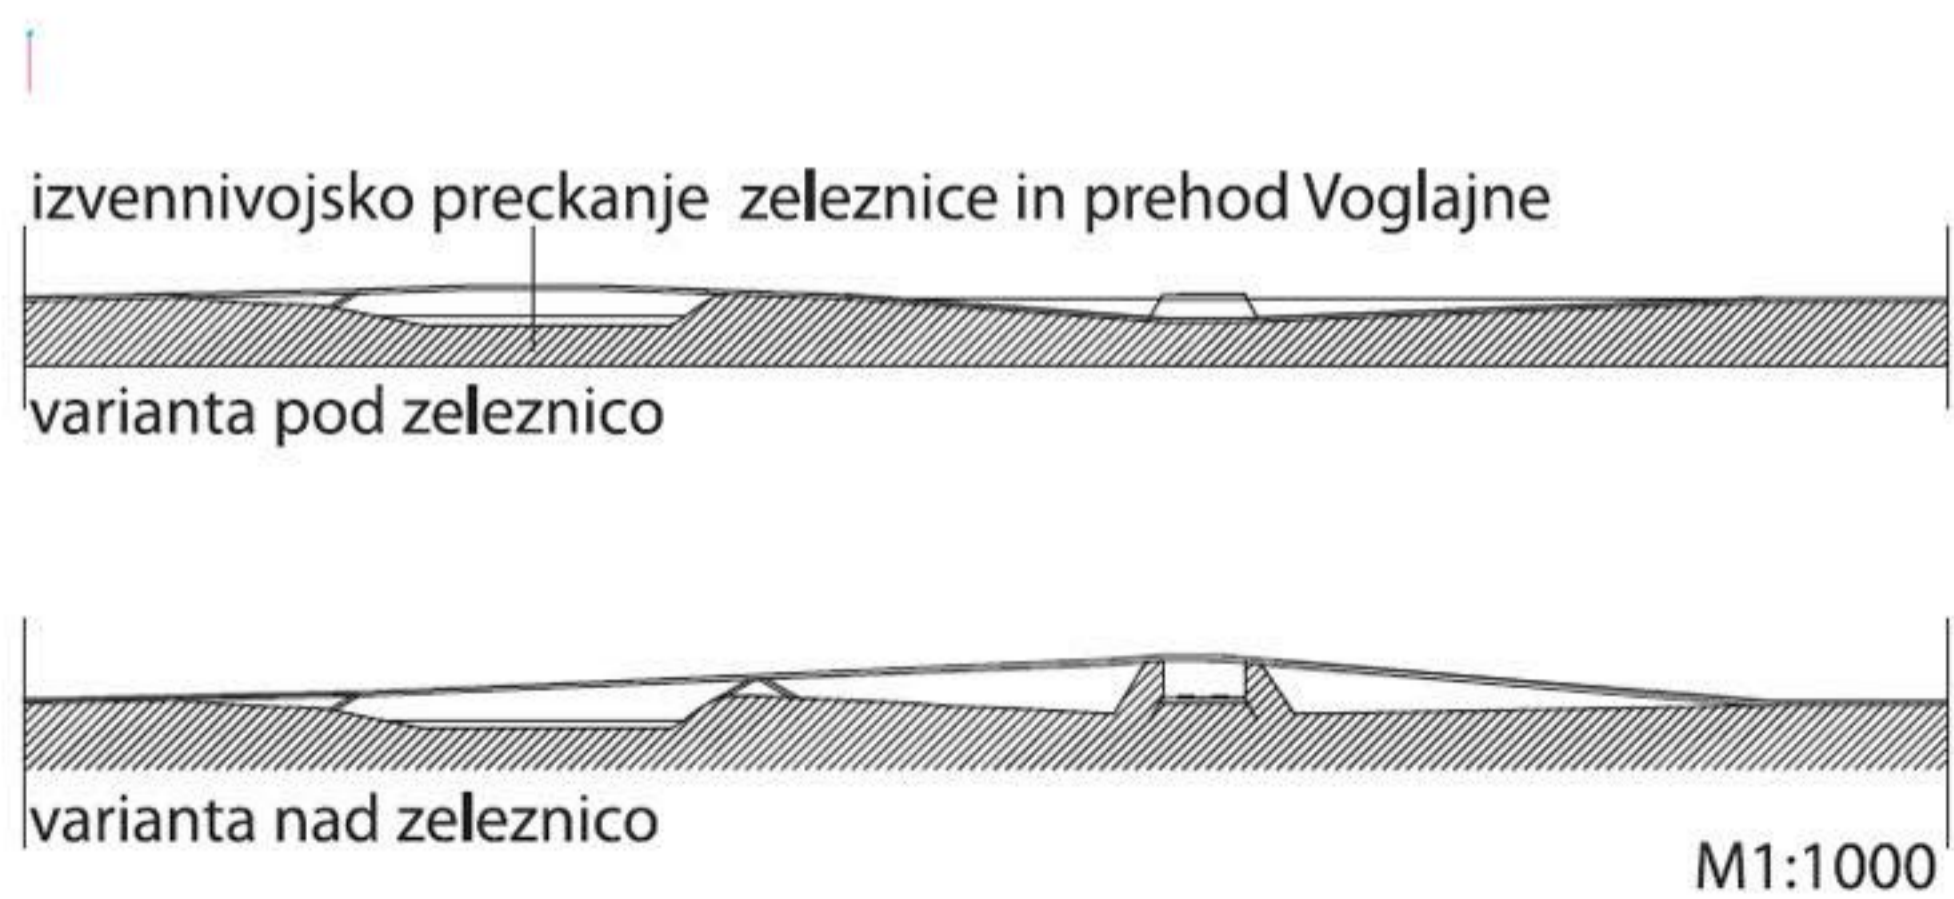


PREREZI

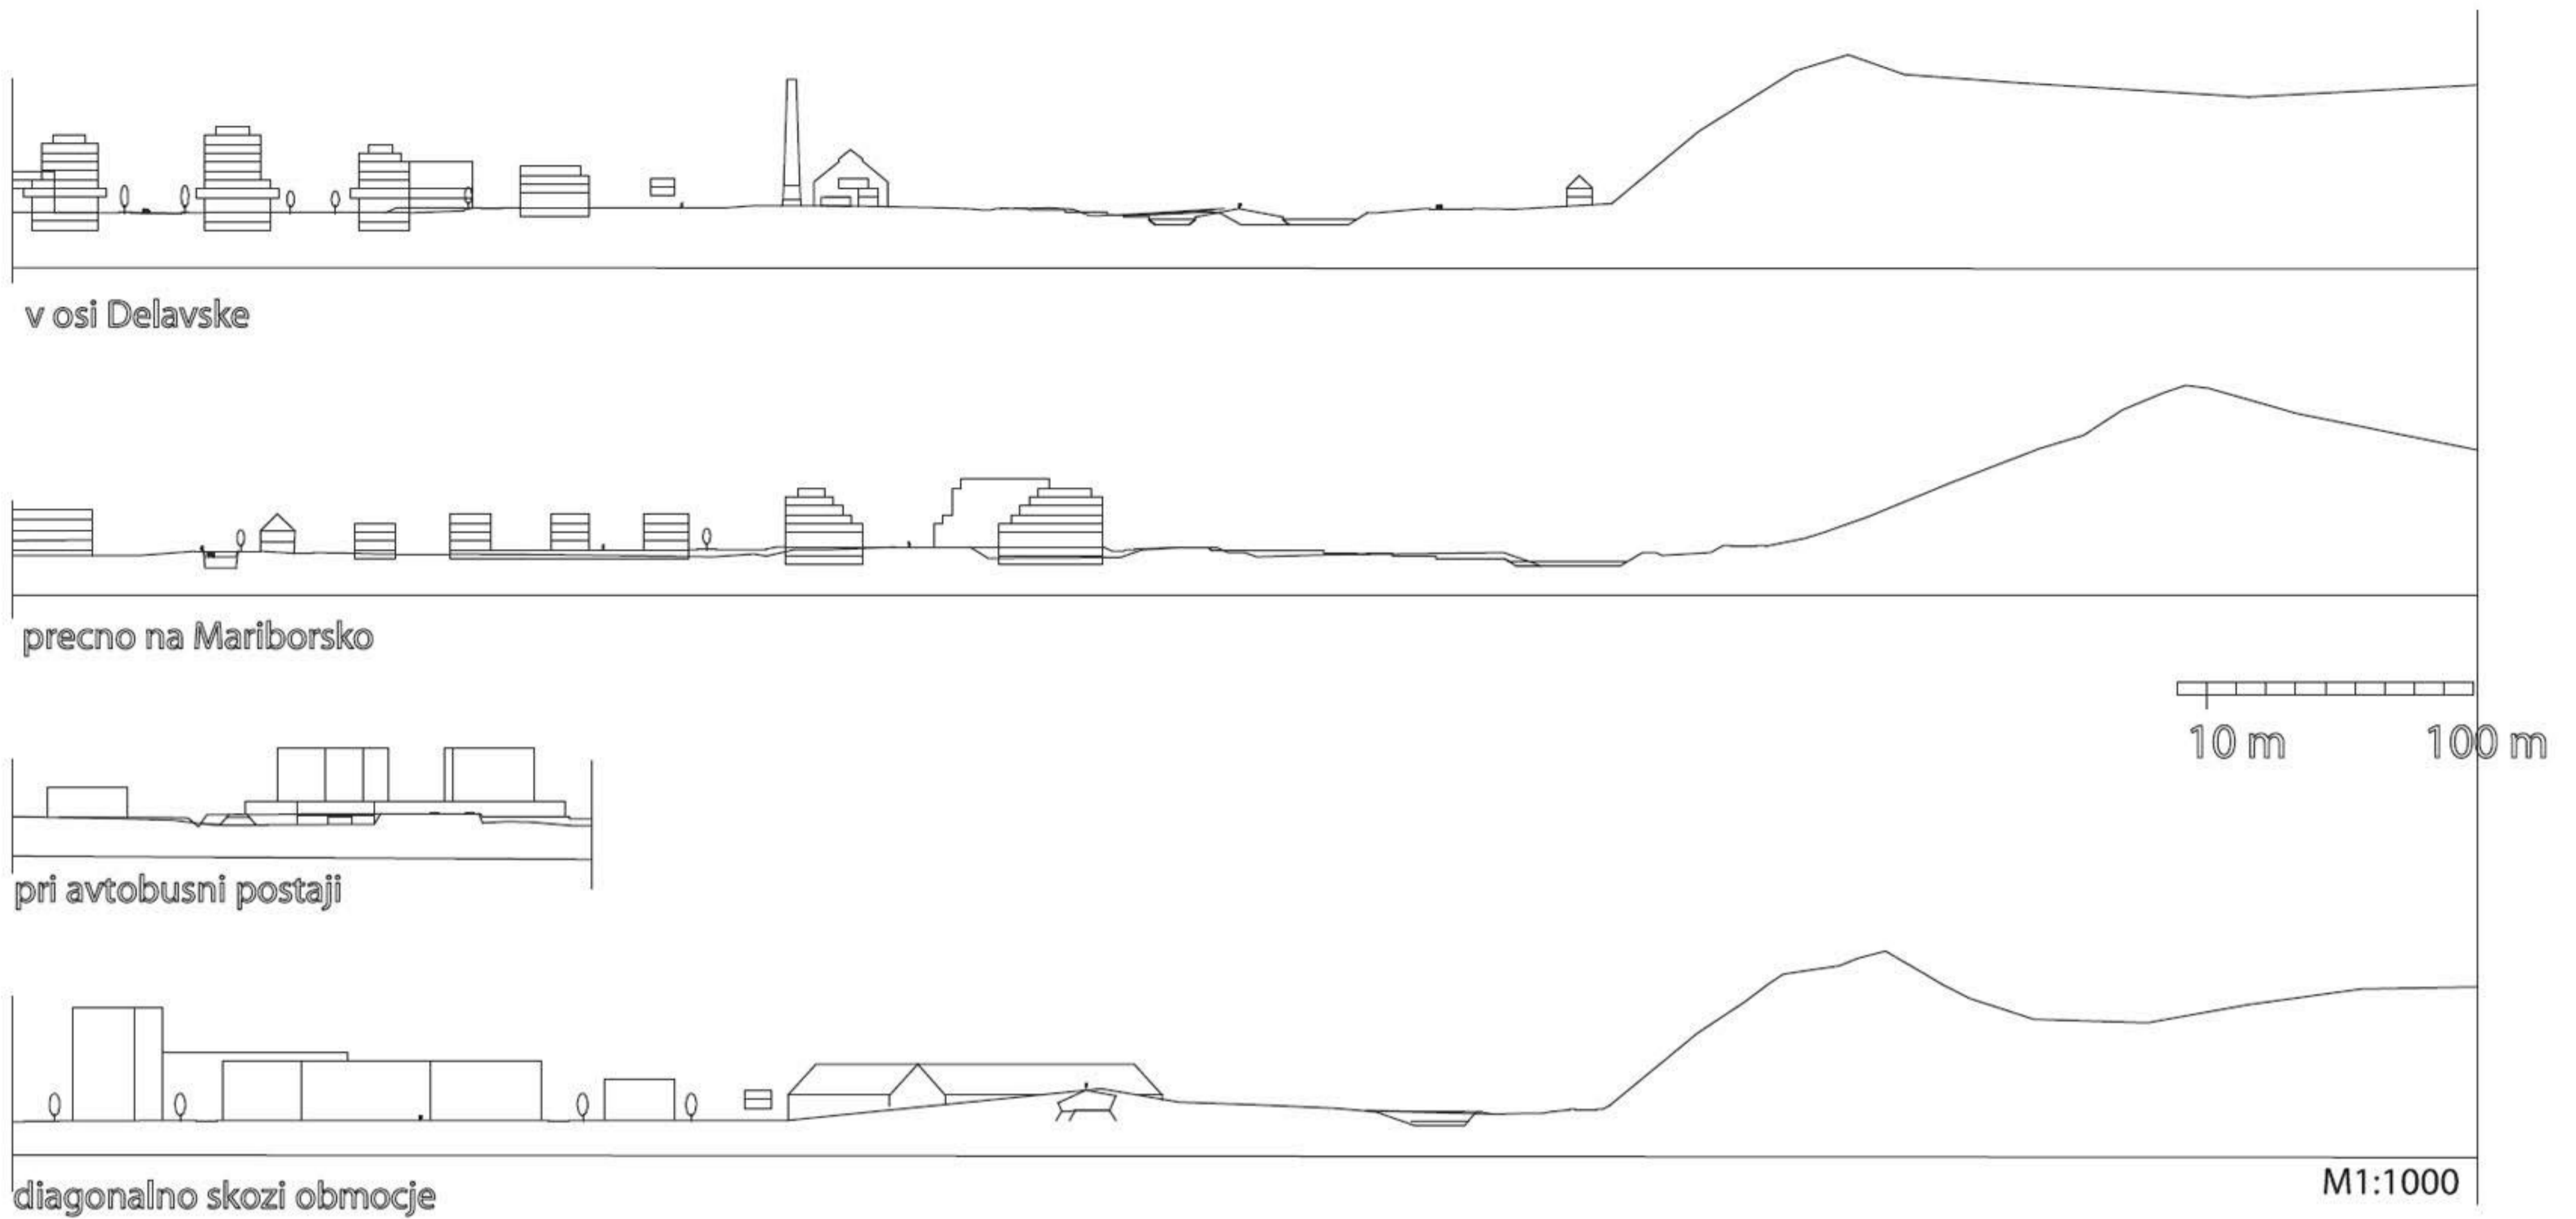

tipicni prerezi ob obvozni cesti ob Hudinji



M1:200

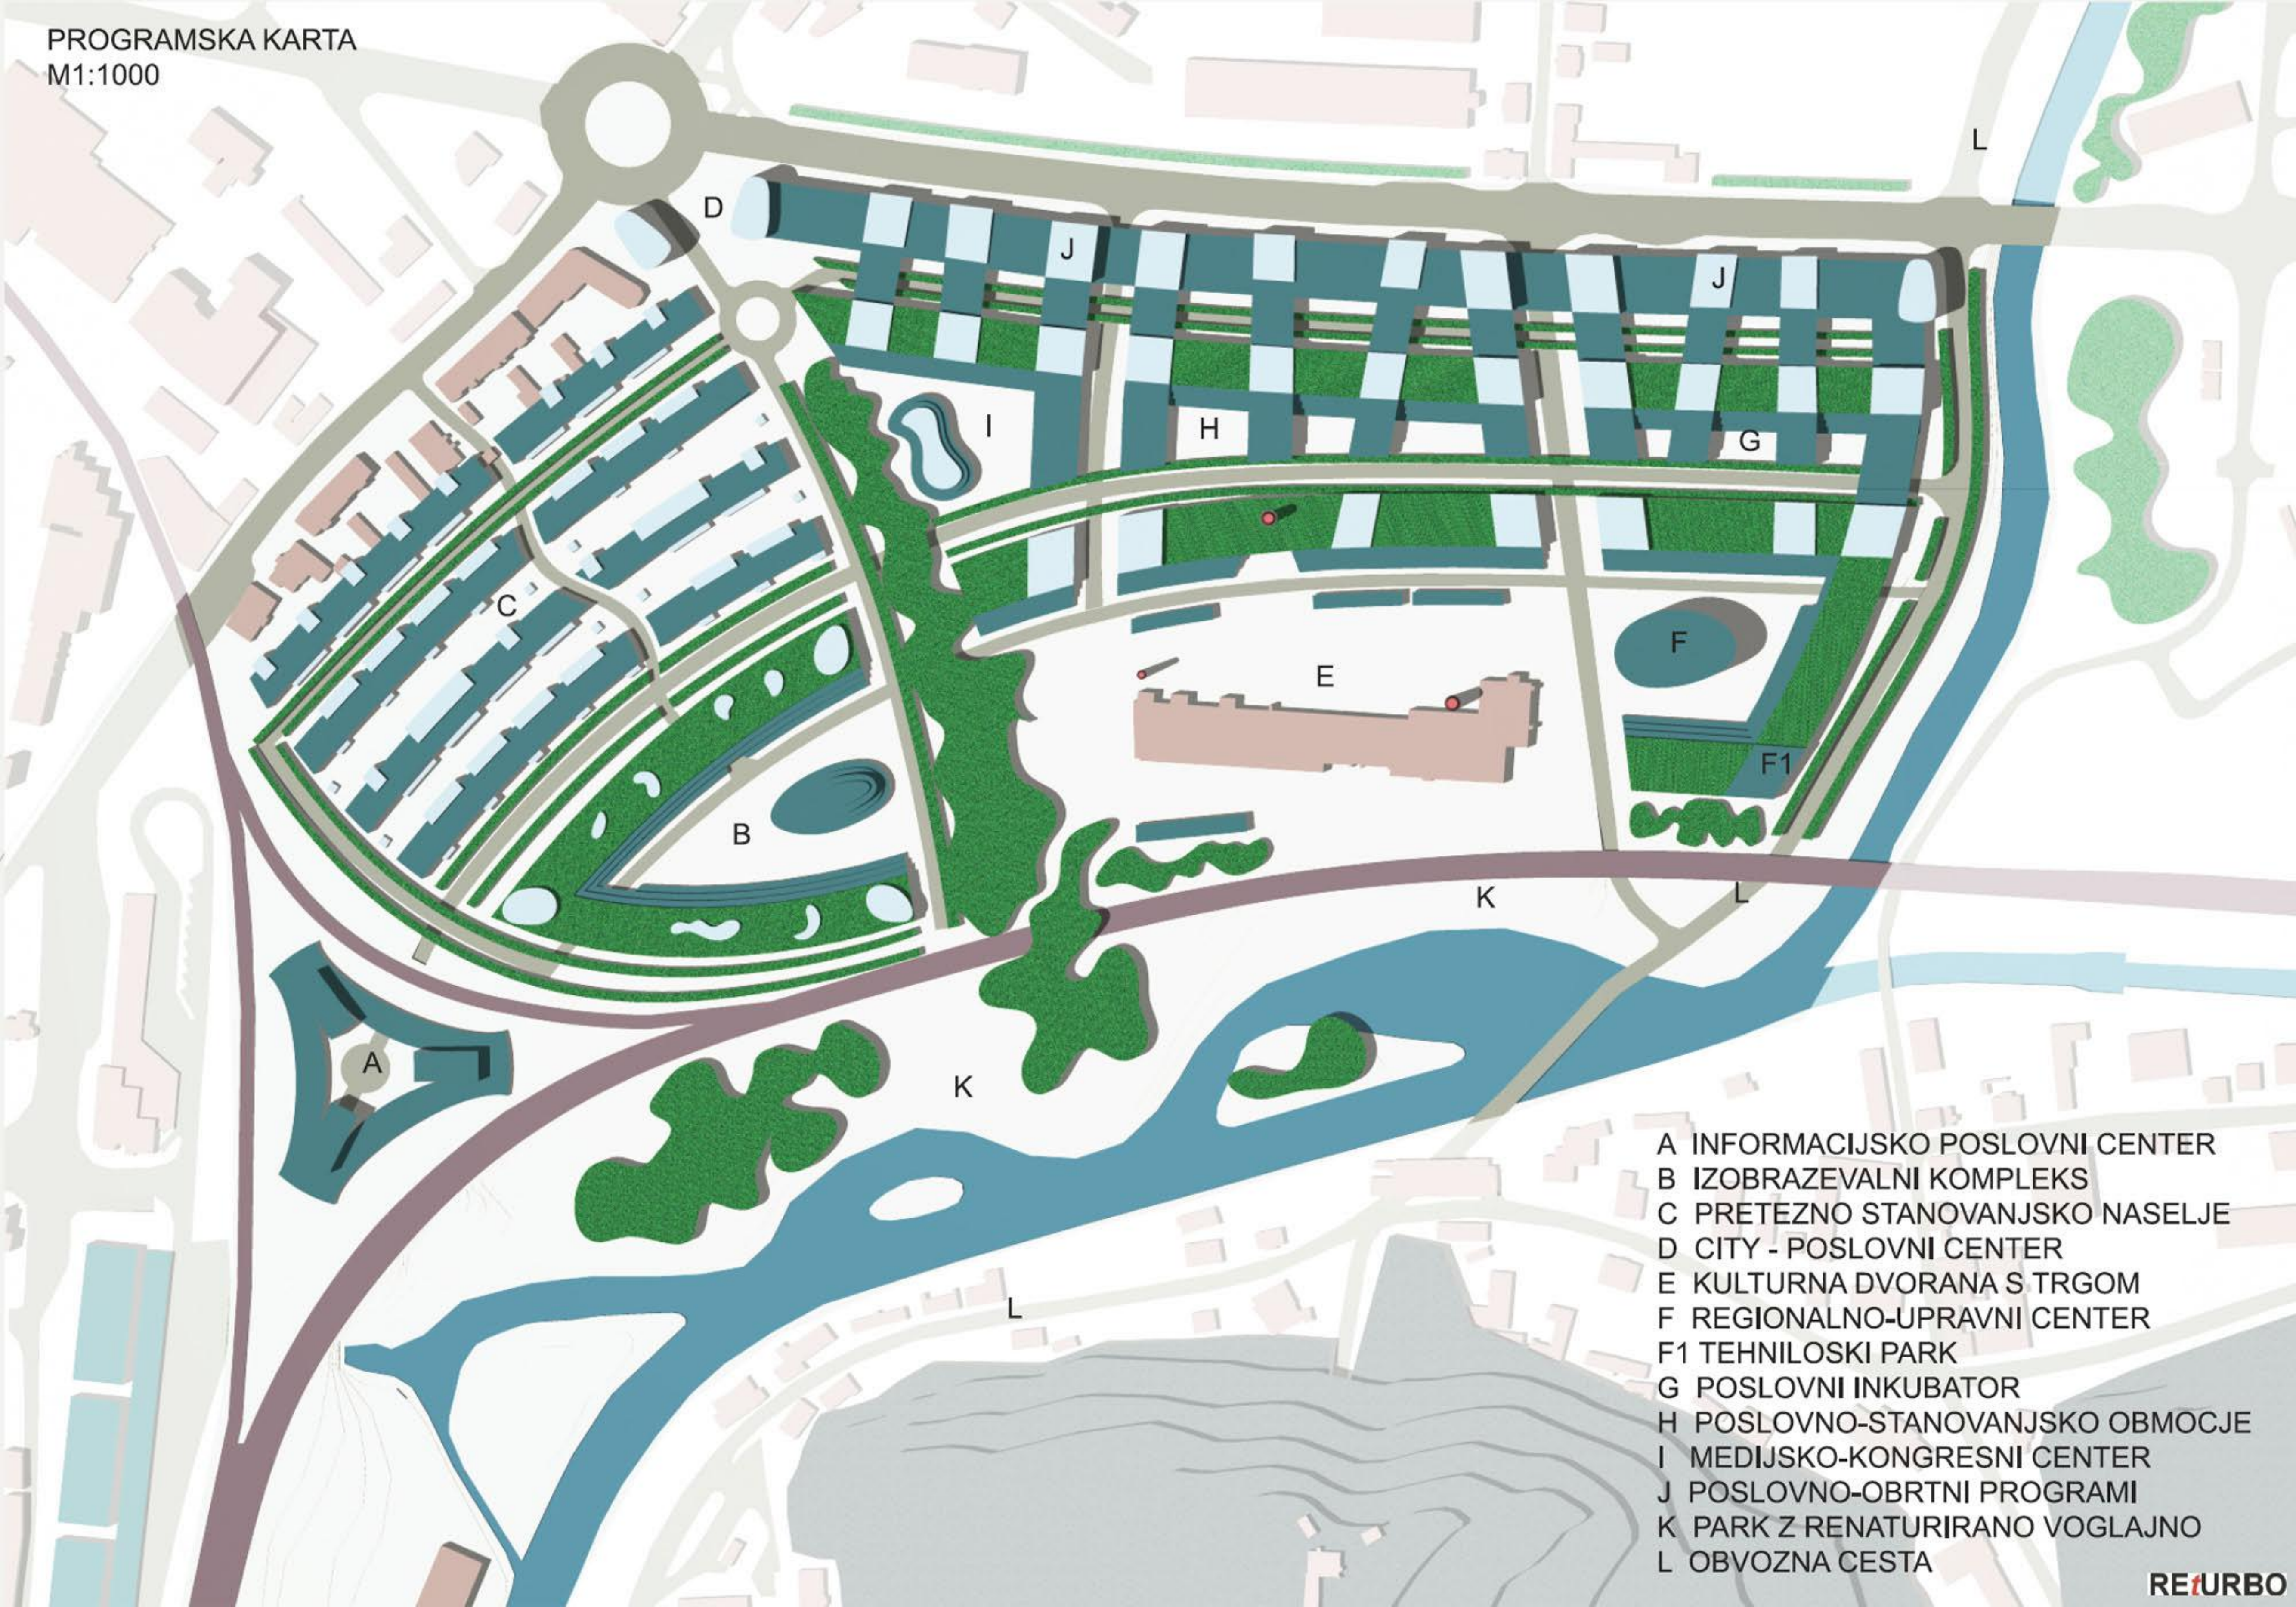

- A INFORMACIJSKO POSLOVNI CENTER
- B IZOBRAZEVALNI KOMPLEKS
- C PRETEZNO STANOVANJSKO NASELJE
- D CITY - POSLOVNI CENTER
- E KULTURNA DVORANA S TRGOM
- F REGIONALNO-UPRAVNI CENTER
- F1 TEHNILOSKI PARK
- G POSLOVNI INKUBATOR
- H POSLOVNO-STANOVANJSKO OBMOCJE
- I MEDIJSKO-KONGRESNI CENTER
- J POSLOVNO-OBRTNI PROGRAMI
- K PARK Z RENATURIRANO VOGLAJNO
- L OBVOZNA CESTA

